



### 6" RESIDENTIAL POST WITH FLAT CAP

Not To Scale

Product: **PANELED NEWEL POSTS (Square)**  
 Style: **6" Residential Post With Flat Cap**  
 Item #: **NPF206**

Recommended Balusters: Residential  
 Charleston, Lexington & Savannah

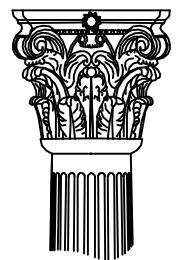


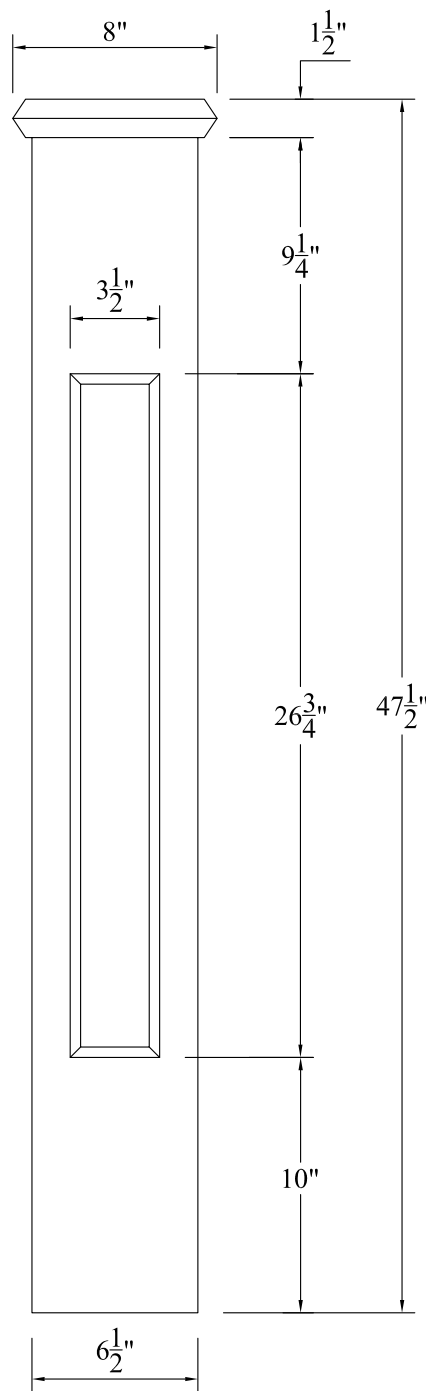



**6" RESIDENTIAL POST WITH FLAT CAP - EXTENDED/STAIR**

Not To Scale

Product: **PANELED NEWEL POSTS (Square)**  
 Style: **6" Residential Post With Flat Cap - Extended/Stair**  
 Item #: **NPF206-X**

Recommended Balusters: Residential  
 Charleston, Lexington & Savannah

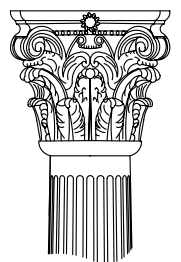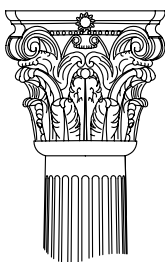


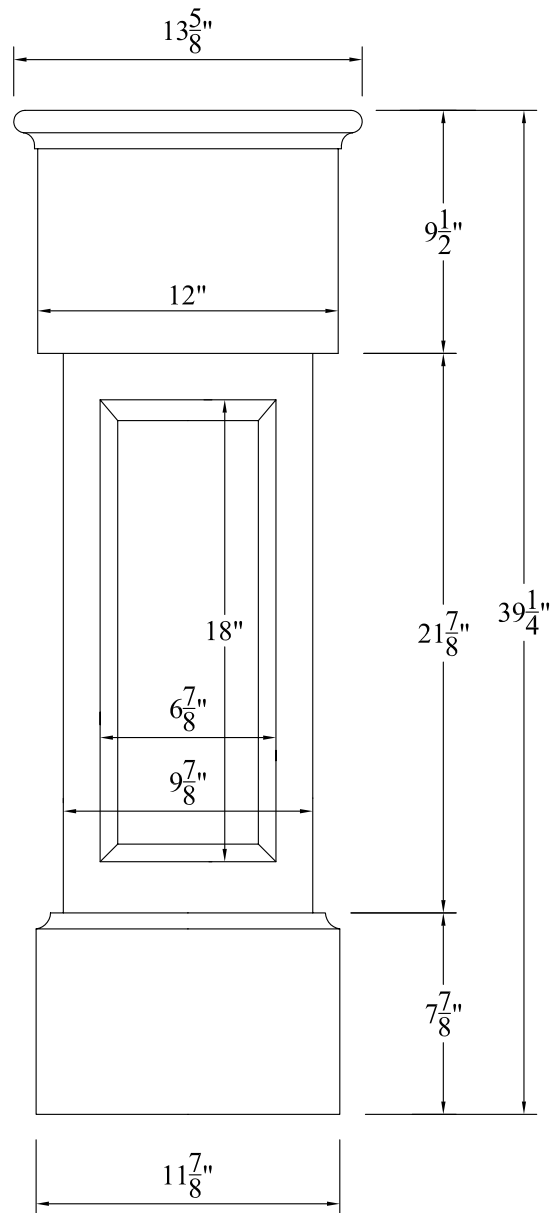



## 12" RESIDENTIAL POST WITH FLAT CAP

Not To Scale

Product: PANELED NEWEL POSTS (Square)  
 Style: 12" Residential Post With Flat Cap  
 Item #: NPF312

Recommended Balusters:  
 All Residential Systems

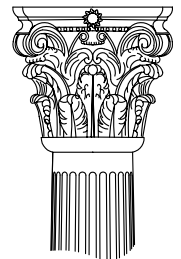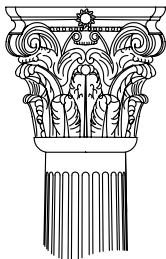


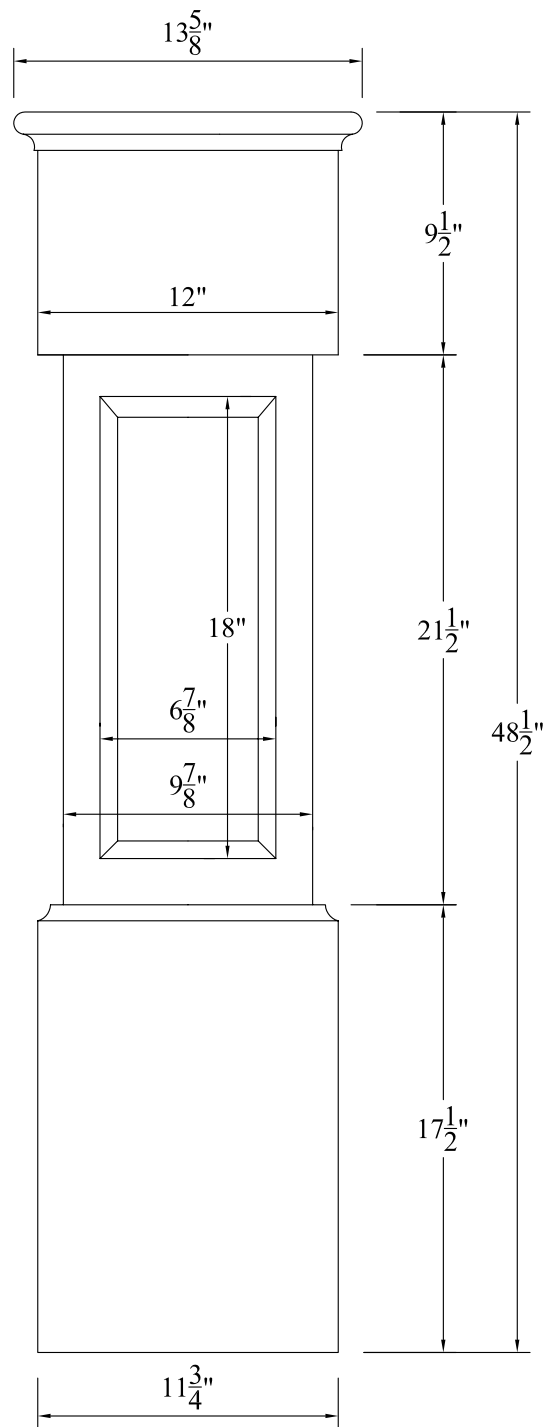



**12" RESIDENTIAL POST WITH FLAT CAP - EXTENDED/STAIR**

Not To Scale

Product: PANELED NEWEL POSTS (Square)  
 Style: 12" Residential Post With Flat Cap - Extended/Stair  
 Item #: NPF312-X

Recommended Balusters:  
 All Residential Systems

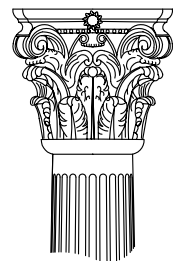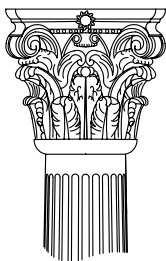

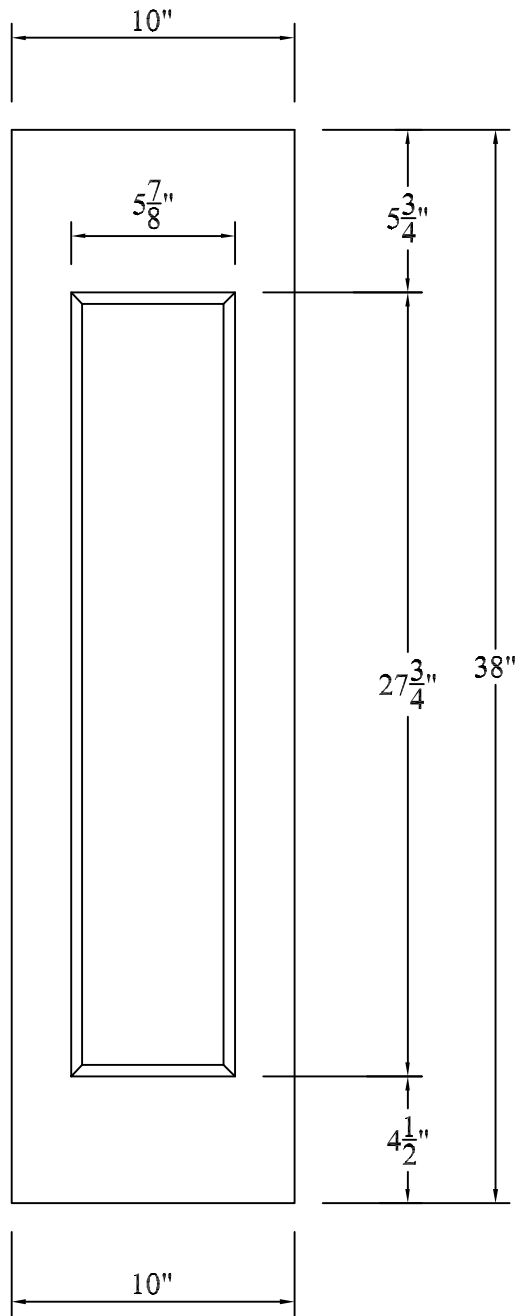


**10" RESIDENTIAL POST WITH FLAT TOP**  
 Not To Scale

Product: PANELED NEWEL POST (Square)  
 Style: 10" Residential Post With Flat Top  
 Item #: NPF350

Recommended Balusters: Residential  
 Charleston, Lexington, Savannah,  
 Cambridge, Jefferson, Montreaux



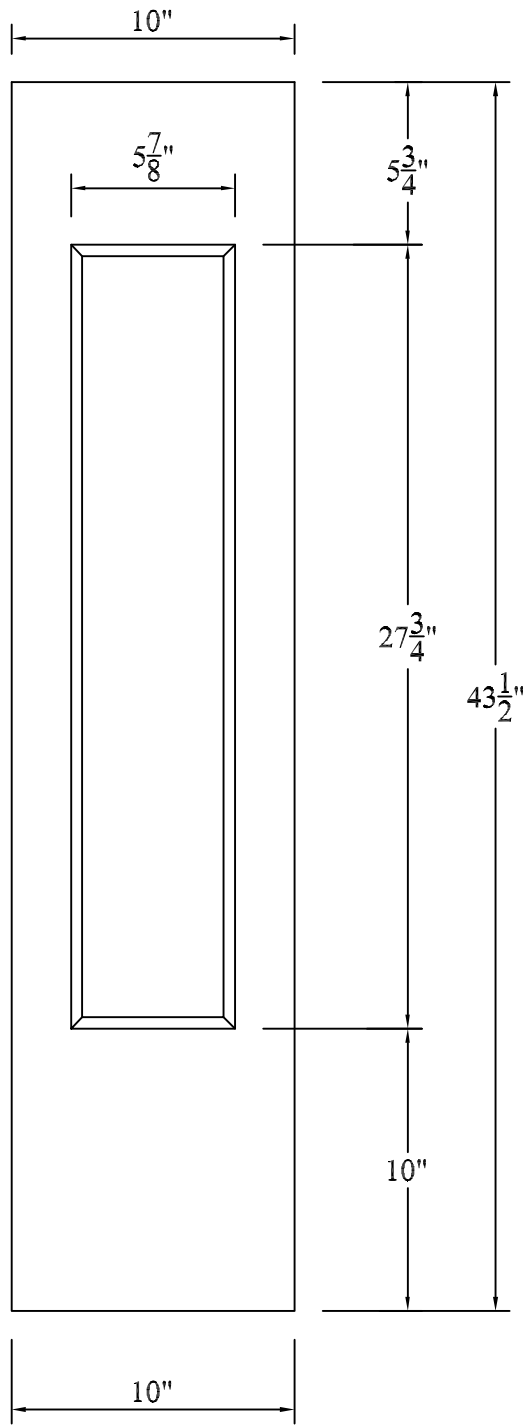


**10" RESIDENTIAL POST WITH FLAT TOP - EXTENDED/STAIR**  
 Not To Scale

Product: PANELED NEWEL POST (Square)  
 Style: 10" Residential Post With Flat Top - Extended/Stair  
 Item #: NPF350-X

Recommended Balusters: Residential  
 Charleston, Lexington, Savannah,  
 Cambridge, Jefferson, Montreaux



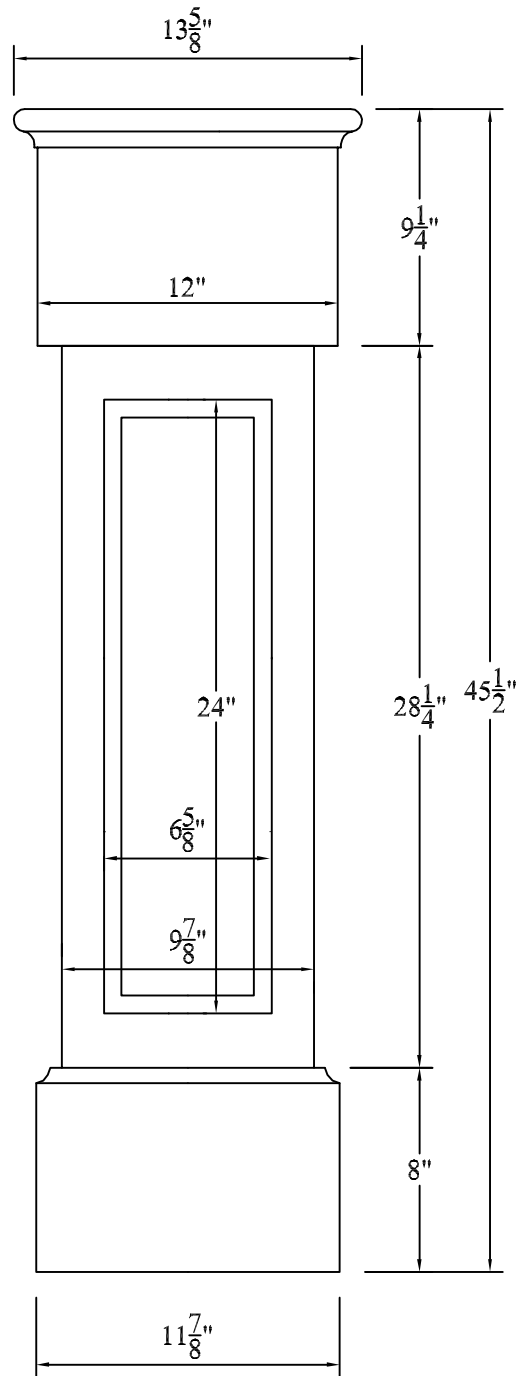



**12" COMMERCIAL POST WITH FLAT CAP**

Not To Scale

Product: PANELED NEWEL POSTS (Square)  
 Style: 12" Commercial Post With Flat Cap  
 Item #: NPF390

Recommended Balusters:  
 Cambridge Commercial, Savannah  
 Commercial, Montreaux Commercial

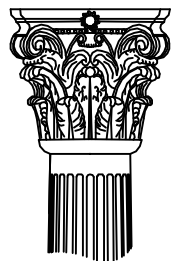


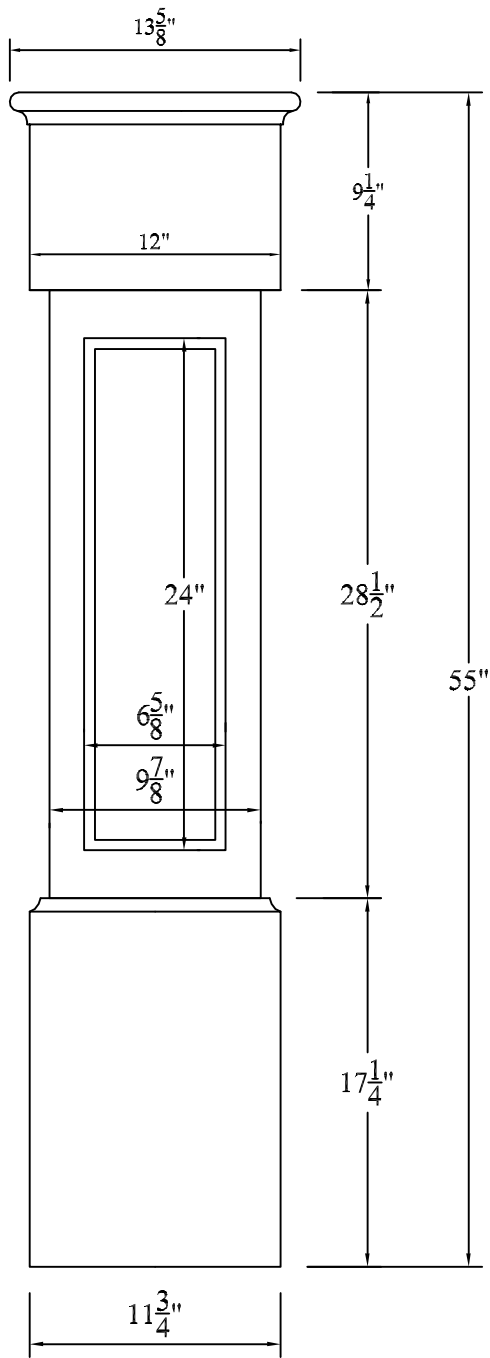


**12" COMMERCIAL POST WITH FLAT CAP - EXTENDED/STAIR**  
 Not To Scale

Product: **PANELED NEWEL POSTS (Square)**  
 Style: 12" Commercial Post With Flat Cap - Extended/Stair  
 Item #: NPF390-X

Recommended Balusters:  
 Cambridge Commercial, Savannah  
 Commercial, Montreaux Commercial

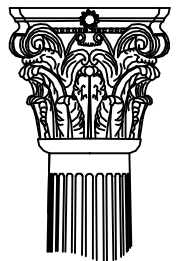



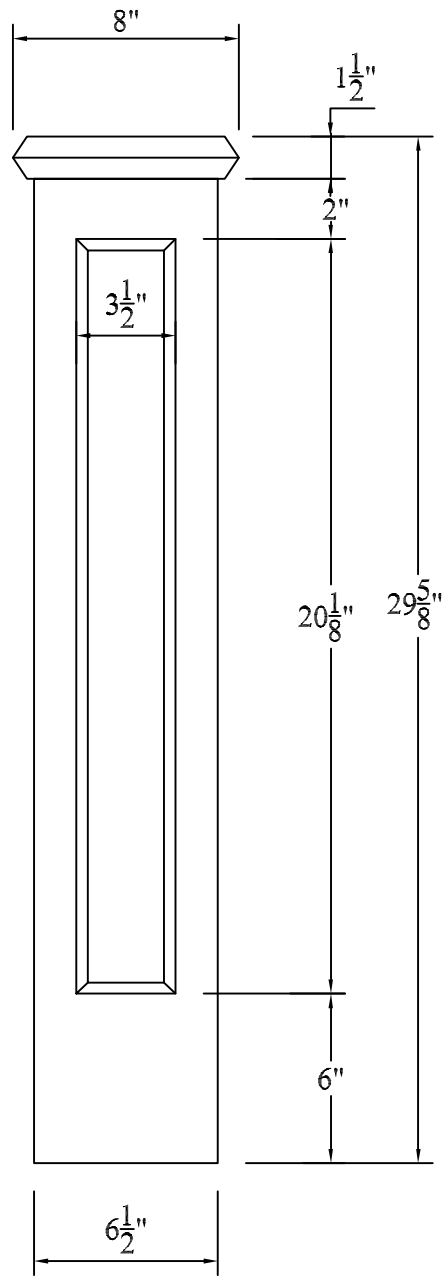



**6" ROOFTOP POST WITH FLAT CAP (22" BALUSTER)**

Not To Scale

Product: paneled newel posts (square)  
 Style: 6" Rooftop Post With Flat Cap (22" Baluster)  
 Item #: NPF406

Recommended Balusters:  
 Savannah 22" Rooftop

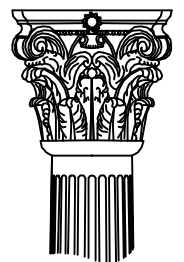


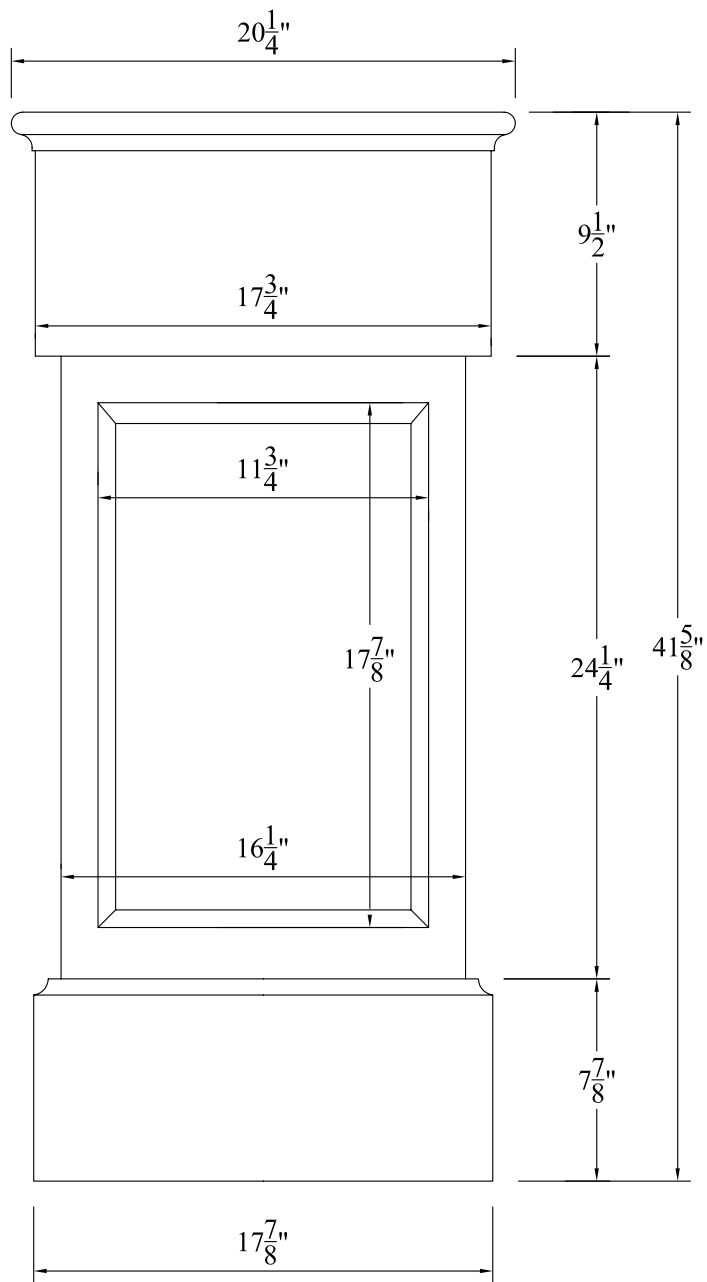



### 18" RESIDENTIAL POST WITH FLAT CAP

Not To Scale

Product: PANELED NEWEL POSTS (Square)  
 Style: 18" Residential Post With Flat Cap  
 Item #: NPF418

Recommended Balusters:  
 Residential, Huntington, Cambridge,  
 Jefferson, Montreaux

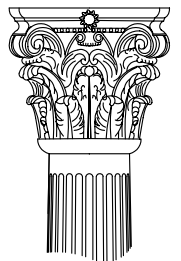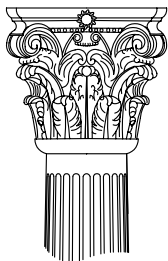


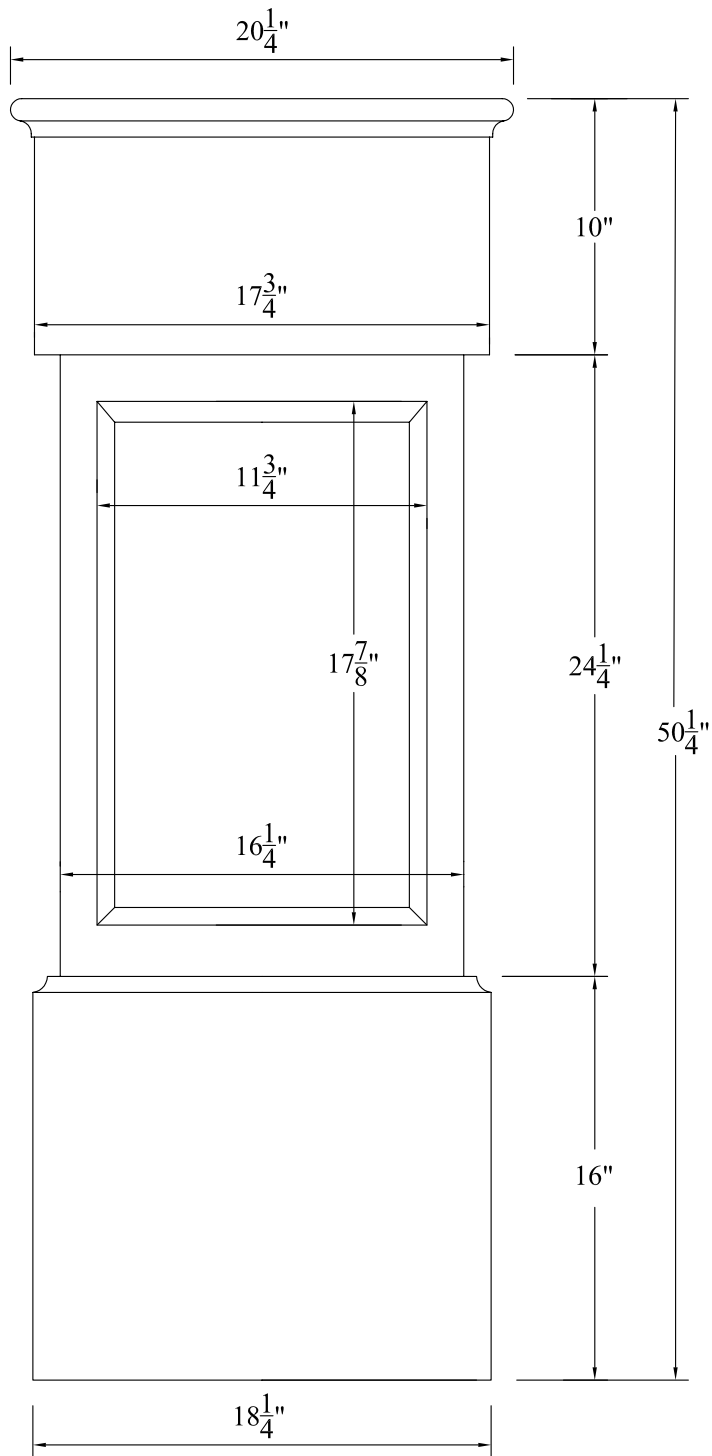



**18" RESIDENTIAL POST WITH FLAT CAP - EXTENDED/STAIR**

Not To Scale

Product: PANELED NEWEL POSTS (Square)  
 Style: 18" Residential Post With Flat Cap  
 Item #: NPF418X

Recommended Balusters:  
 Residential, Huntington, Cambridge,  
 Jefferson, Montreaux

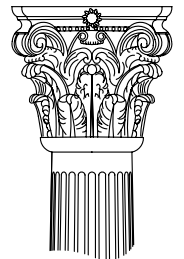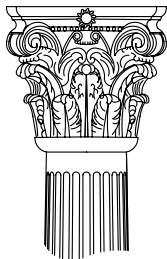

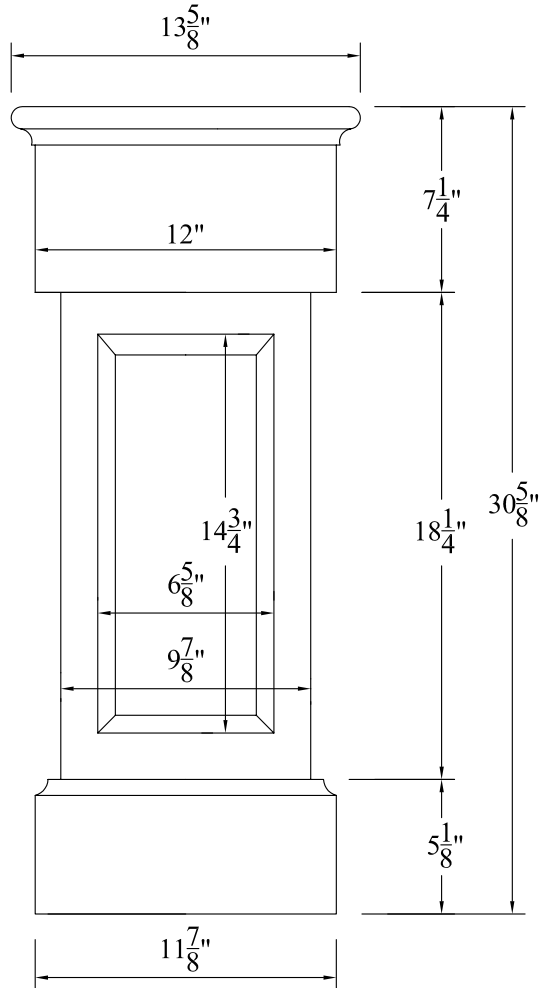

## 12" ROOFTOP POST WITH FLAT CAP (22" BALUSTER)

Not To Scale



Product: PANELED NEWEL POSTS (Square)


Style: 12" Rooftop Post With Flat Cap (22" Baluster)

Item #: NPF512

Recommended Balusters:

Cambridge 22" & Savannah 22" Rooftop

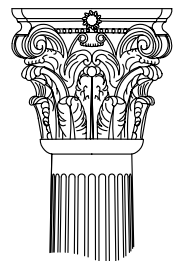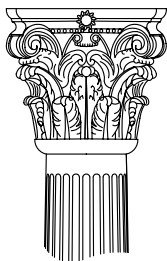

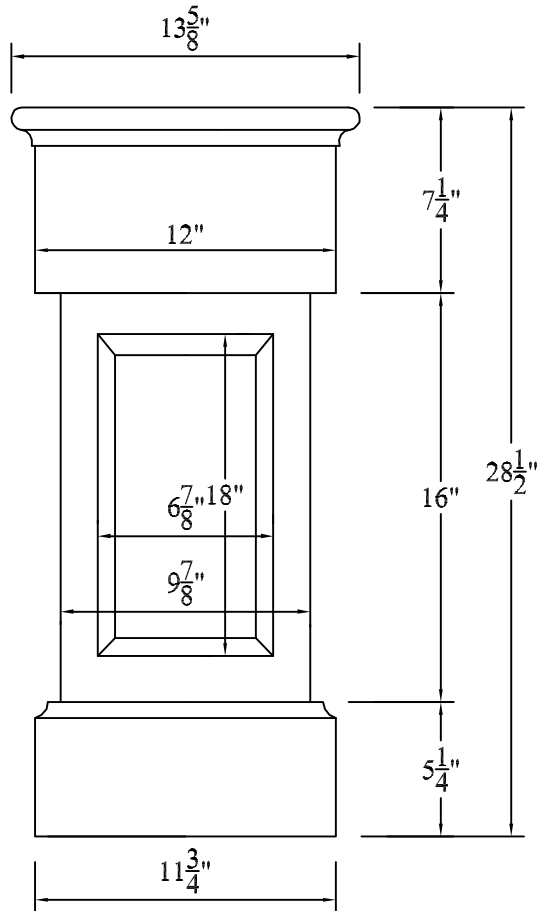

## 12" ROOFTOP POST WITH FLAT CAP (18" BALUSTER)

Not To Scale


Product: paneled newel posts (square)


Style: 12" rooftop post with flat cap (18" baluster)

Item #: NPF526

Recommended balusters:

18" Cambridge rooftop

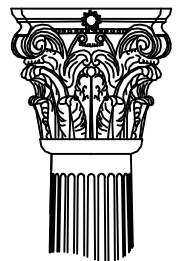


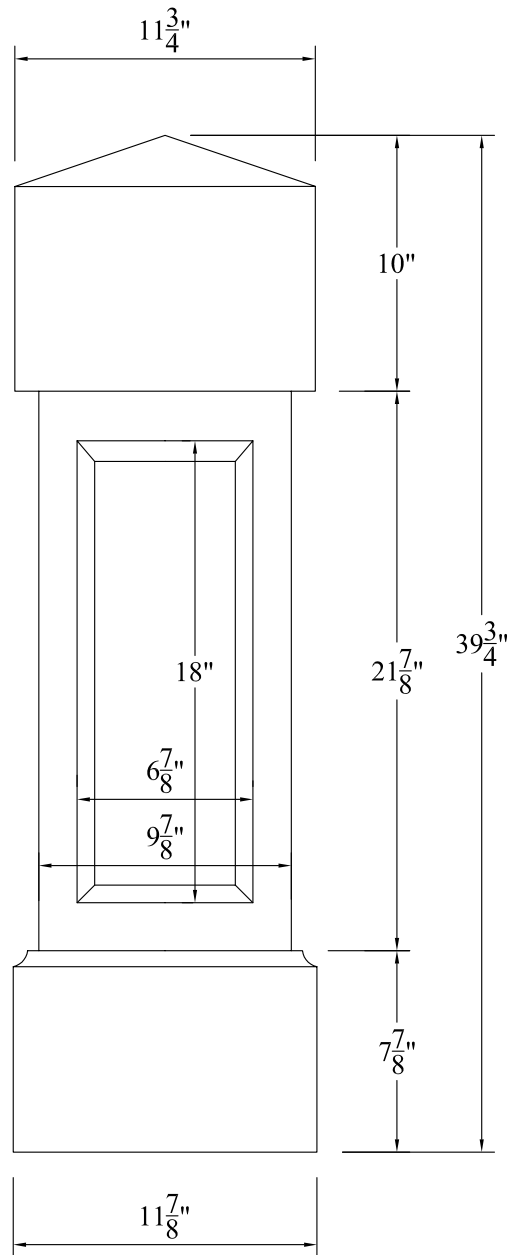



## 12" RESIDENTIAL POST WITH PEAKED CAP

Not To Scale

Product: PANELED NEWEL POSTS (Square)  
 Style: 12" Residential Post With Peaked Cap  
 Item #: NPP312

Recommended Balusters:  
 All Residential Systems

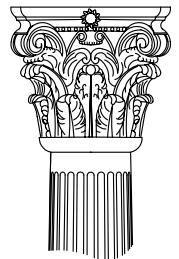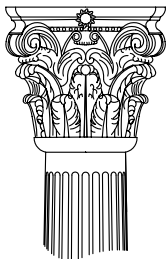

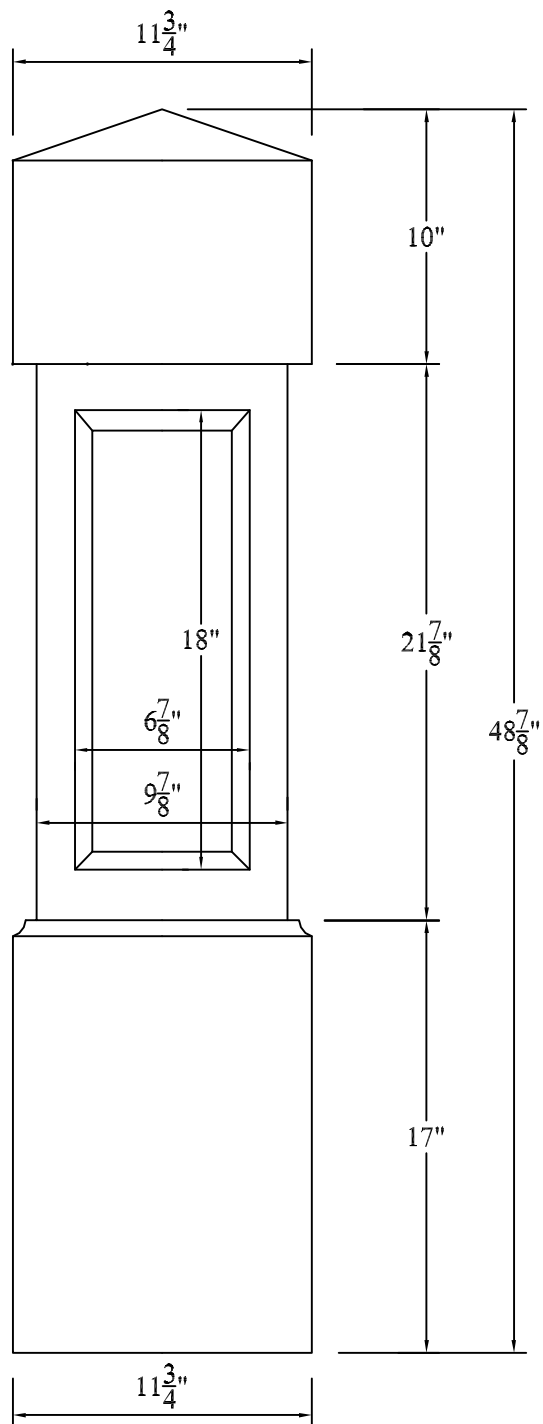



**12" RESIDENTIAL POST WITH PEAKED CAP - EXTENDED/STAIR**

Not To Scale

Product: PANELED NEWEL POSTS (Square)  
 Style: 12" Residential Post With Peaked Cap - Extended/Stair  
 Item #: NPP312-X

Recommended Balusters:  
 All Residential Systems

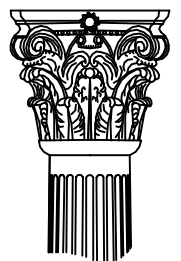

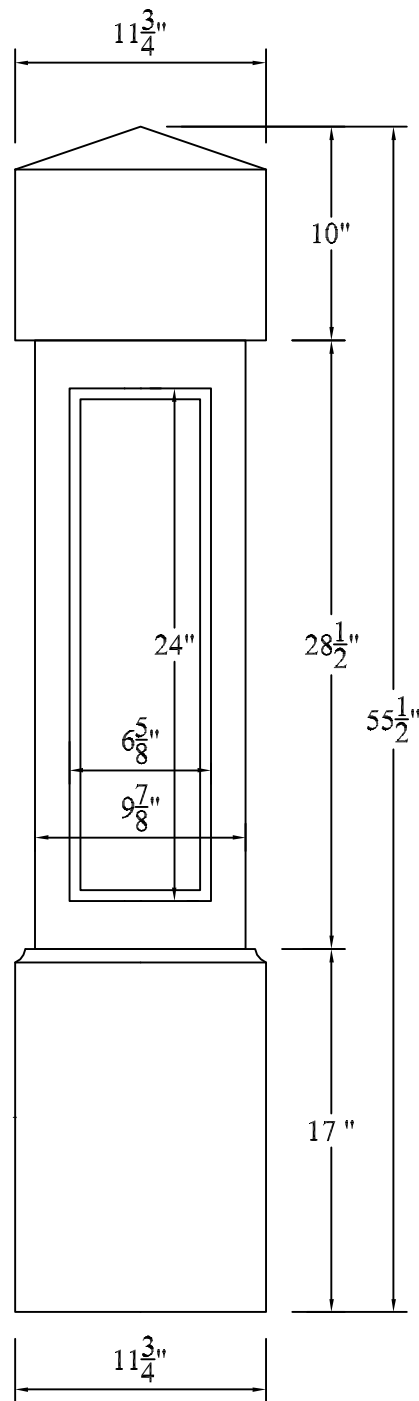


**12" COMMERCIAL POST WITH PEAKED CAP - EXTENDED/STAIR**

Not To Scale

Product: PANELED NEWEL POSTS (Square)  
 Style: 12" Commercial Post With Peaked Cap - Extended/Stair  
 Item #: NPP390-X

Recommended Balusters:  
 Cambridge Commercial, Savannah  
 Commercial, Montreaux Commercial

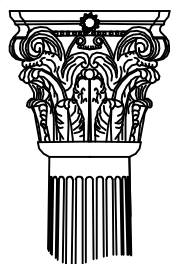


**TIMELESS ARCHITECTURAL REPRODUCTIONS, INC.**


2655 Northgate Avenue  
 Cumming, GA 30041

(770) 205-1446 (800) 665-4341 Office  
 (770) 205-1447 Fax

[www.timelessarchitectural.com](http://www.timelessarchitectural.com)

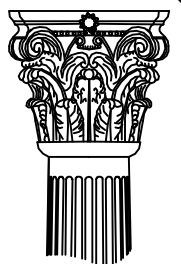





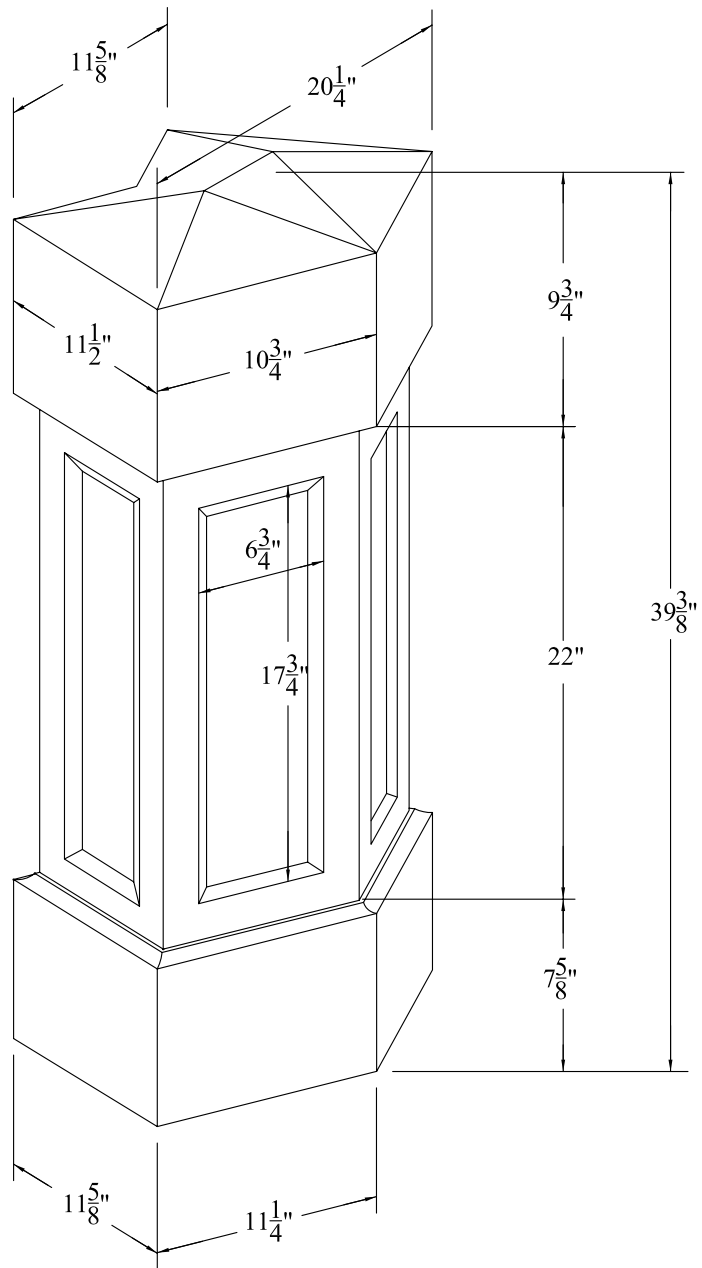


**45° RESIDENTIAL POST WITH PEAKED CAP**  
 Not To Scale

Product: paneled newel posts (square)  
 Style: 45° Residential Post With Peaked Cap  
 Item #: NPP45

Recommended Balusters:  
 All Residential Systems

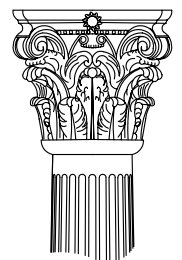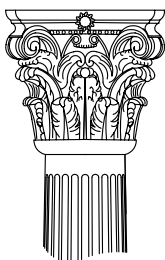


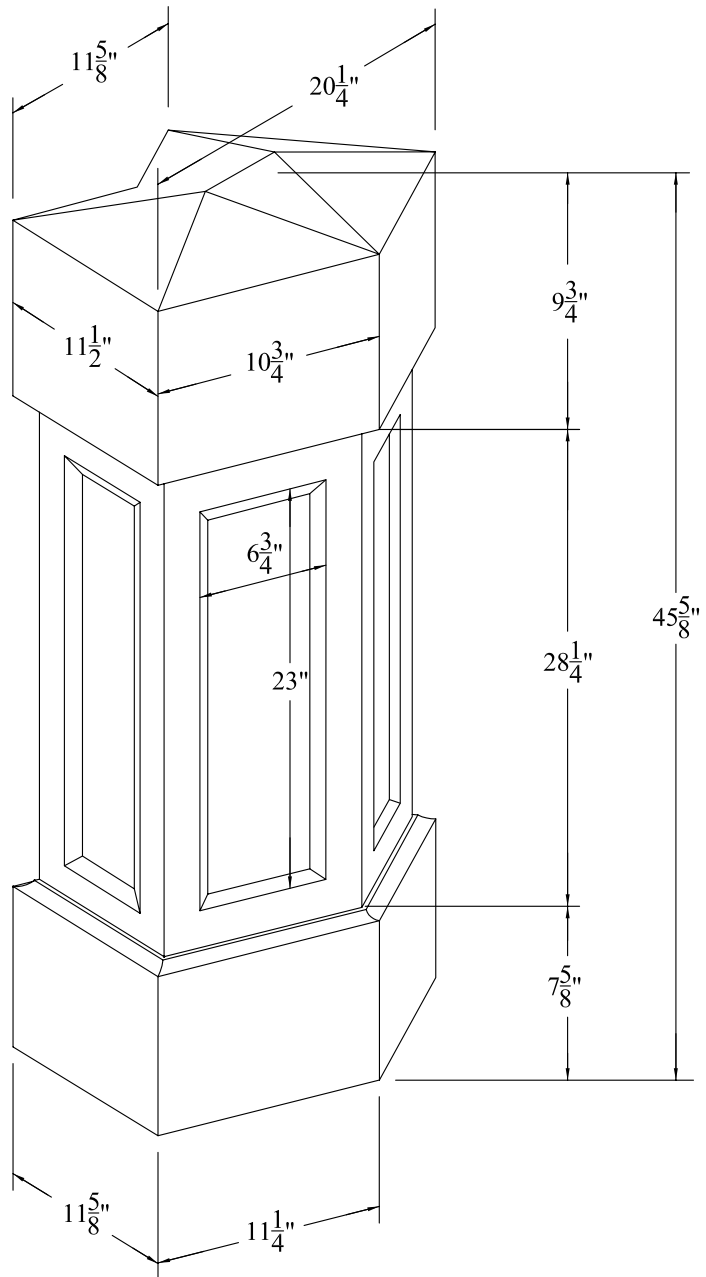



### 45° COMMERCIAL POST WITH PEAKED CAP

Not To Scale

Product: paneled Newel Posts (Square)  
 Style: 45° Commercial Post With Peaked Cap  
 Item #: NPP45-C

Recommended Balusters:  
 All Commercial Systems

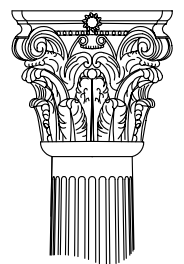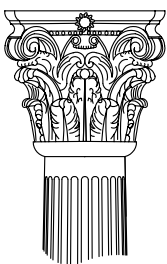

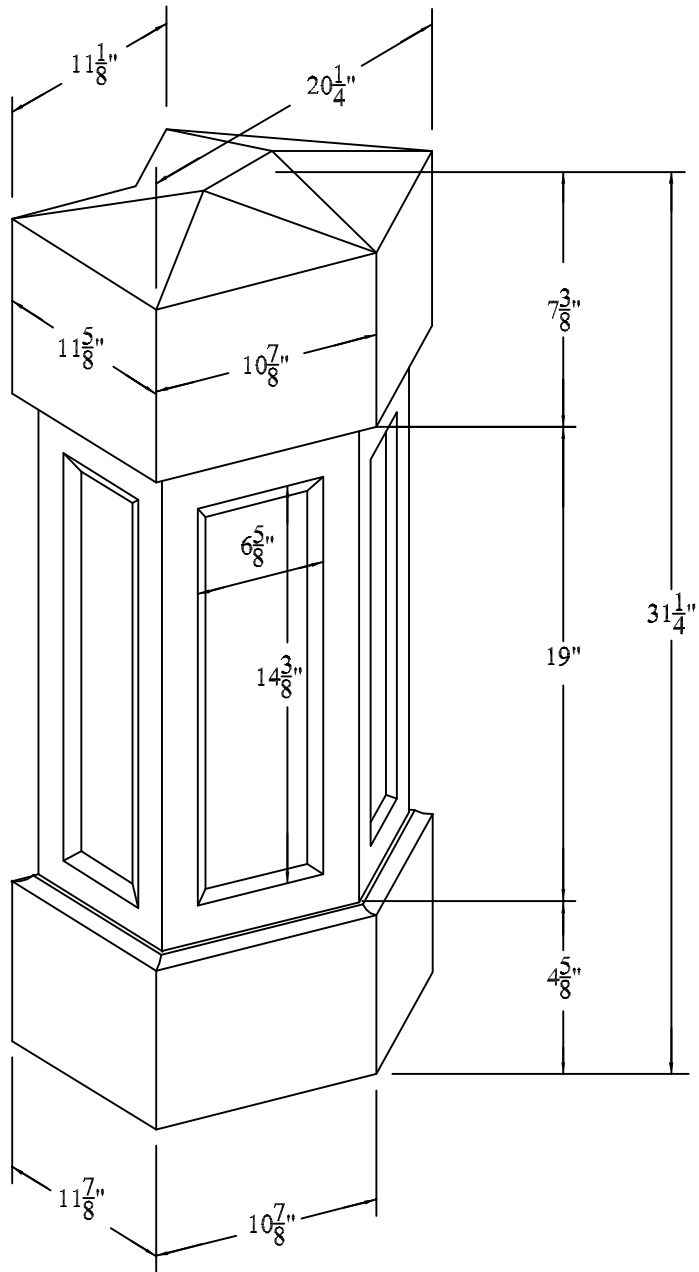



**45° ROOFTOP POST WITH PEAKED CAP (22" BALUSTER)**

Not To Scale

Product: **PANELED NEWEL POSTS (Square)**  
 Style: **45° Rooftop Post With Peaked Cap, (22" Baluster)**  
 Item #: **NPP45R**

Recommended Balusters:  
**Cambridge 22" & Savannah 22" Rooftop**

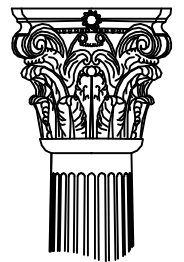

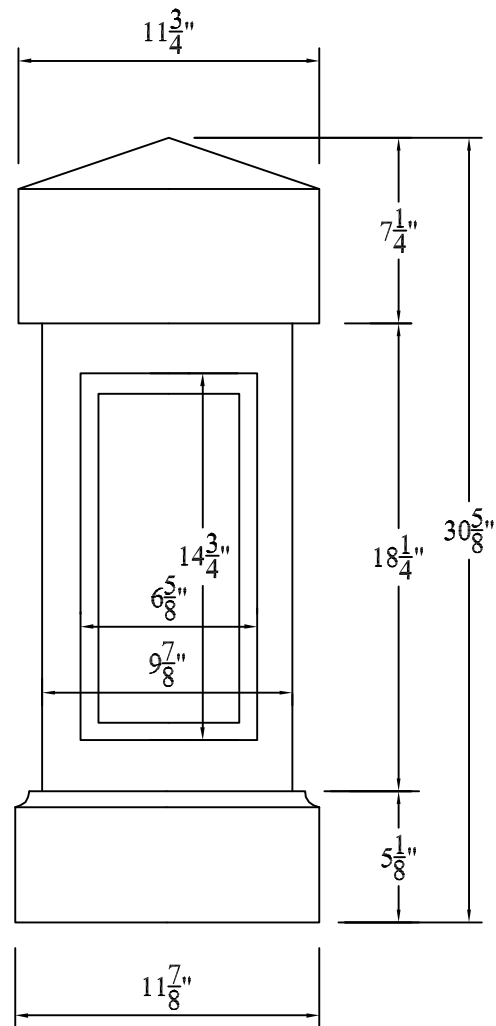



## 12" ROOFTOP POST WITH PEAKED CAP (22" BALUSTER)

Not To Scale

Product: PANELED NEWEL POSTS (Square)  
 Style: 12" Rooftop Post With Peaked Cap (22" Baluster)  
 Item #: NPP512

Recommended Balusters:  
 Cambridge 22" & Savannah 22" Rooftop

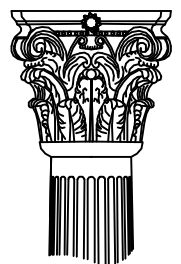

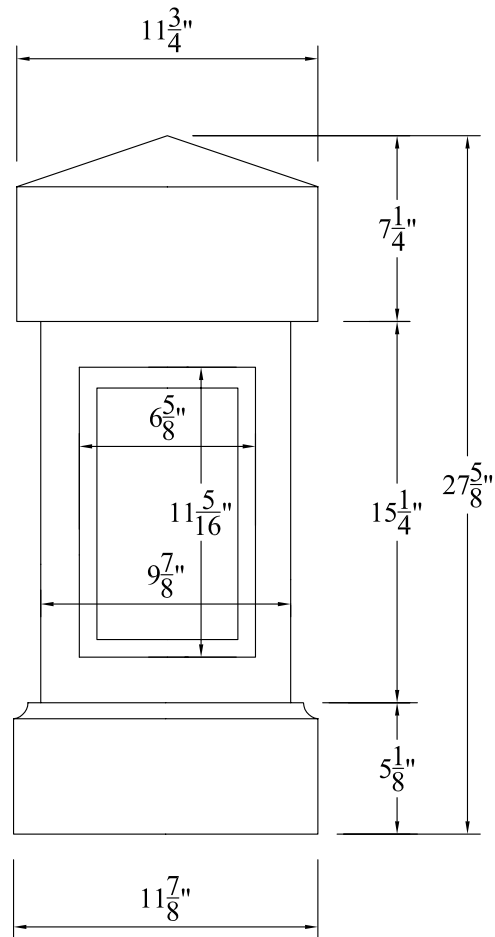

**12" ROOFTOP POST WITH PEAKED CAP (18" BALUSTER)**



Not To Scale


Product: PANELED NEWEL POSTS (Square)

Recommended Balusters:

Style: 12" Rooftop Post With Peaked Cap (18" Baluster) Cambridge 18" Rooftop

Item #: NPP526

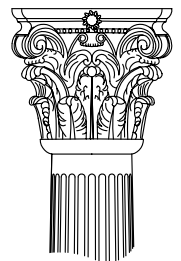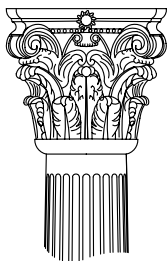


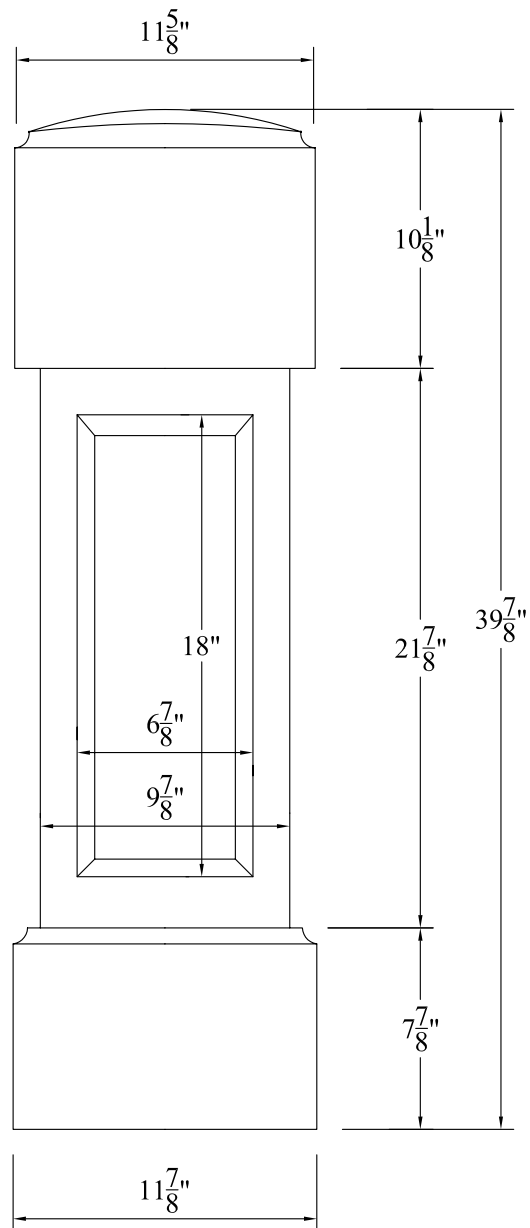



## 12" RESIDENTIAL POST WITH ROUNDED CAP

Not To Scale

Product: PANELED NEWEL POSTS (Square)  
 Style: 12" Residential Post With Rounded Cap  
 Item #: NPR312

Recommended Balusters:  
 All Residential Systems

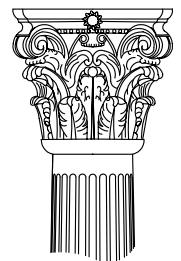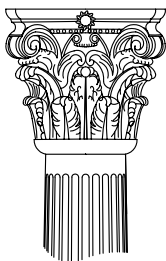

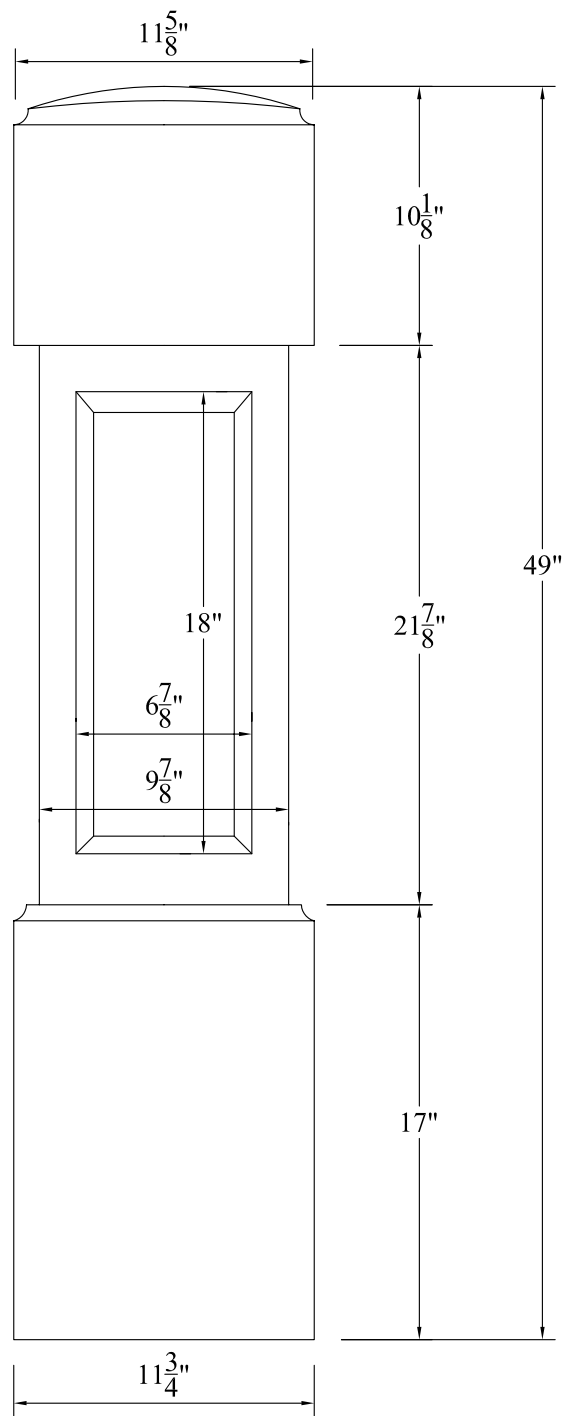

**12" RESIDENTIAL POST WITH ROUNDED CAP - EXTENDED/STAIR**

Not To Scale



Product: PANELED NEWEL POSTS (Square)


Style: 12" Residential Post With Rounded Cap - Extended/Stair

Item #: NPR312-X

Recommended Balusters:

All Residential Systems

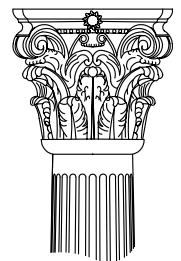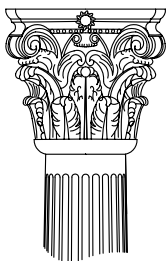


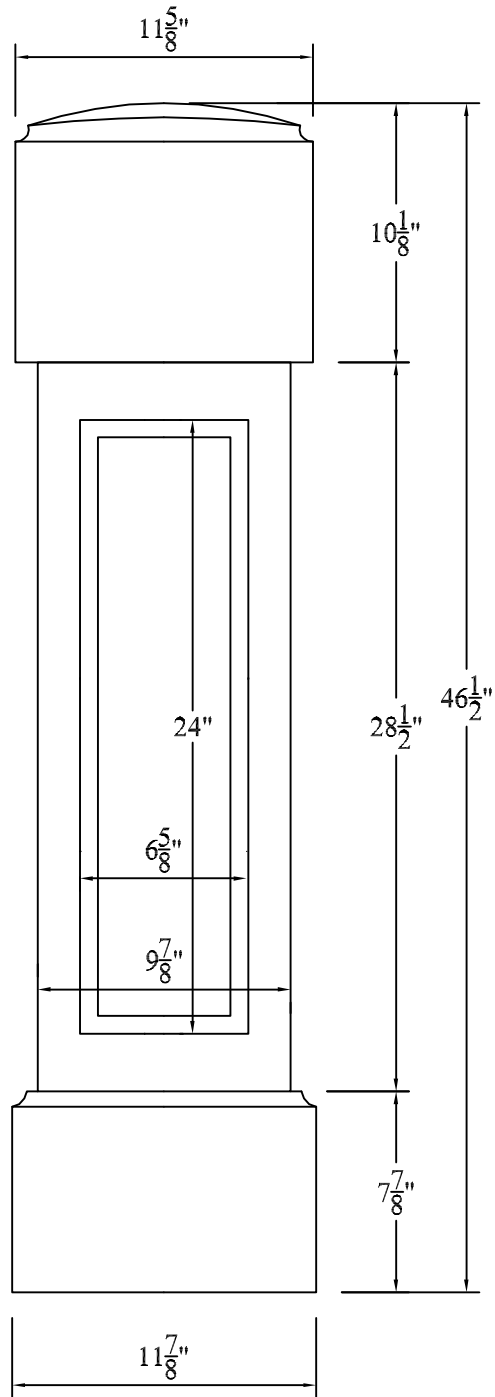


**12" COMMERCIAL POST WITH ROUNDED CAP**  
 Not To Scale

Product: PANELED NEWEL POSTS (Square)  
 Style: 12" Commercial Post With Rounded Cap  
 Item #: NPR390

Recommended Balusters:  
 Cambridge Commercial, Savannah  
 Commercial, Montreaux Commercial

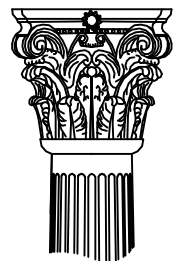



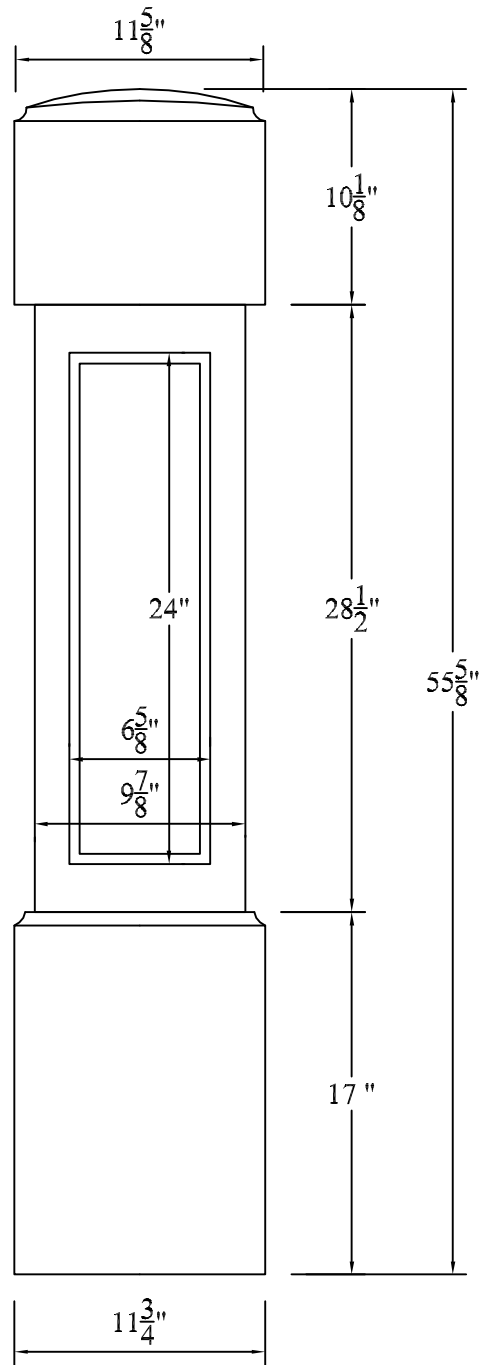



**12" COMMERCIAL POST WITH ROUNDED CAP - EXTENDED/STAIR**

Not To Scale

Product: PANELED NEWEL POSTS (Square)  
 Style: 12" Commercial Post With Rounded Cap - Extended/Stair  
 Item #: NPR390-X

Recommended Balusters:  
 Cambridge Commercial  
 Savannah Commercial  
 Montreaux Commercial

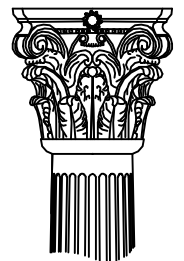


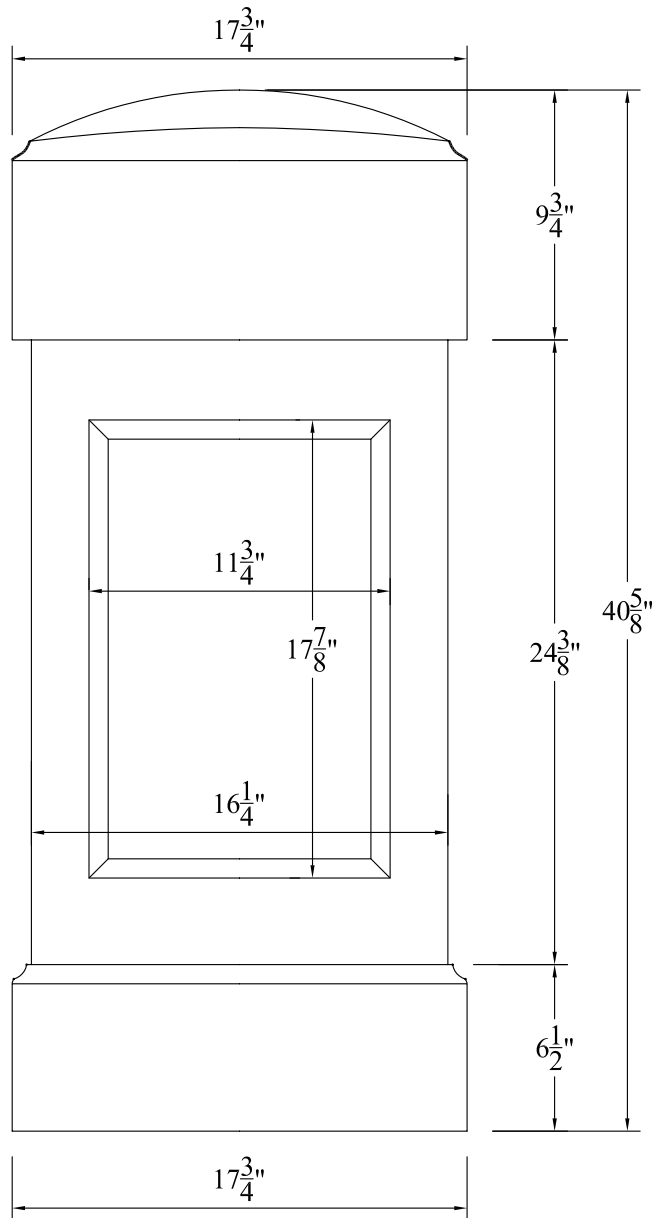



## 18" RESIDENTIAL POST WITH ROUNDED CAP

Not To Scale

Product: PANELED NEWEL POSTS (Square)  
 Style: 18" Residential Post With Rounded Cap  
 Item #: NPR418

Recommended Balusters:  
 Residential, Huntington, Cambridge  
 Jefferson, Montreaux

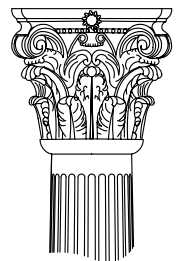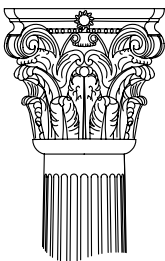

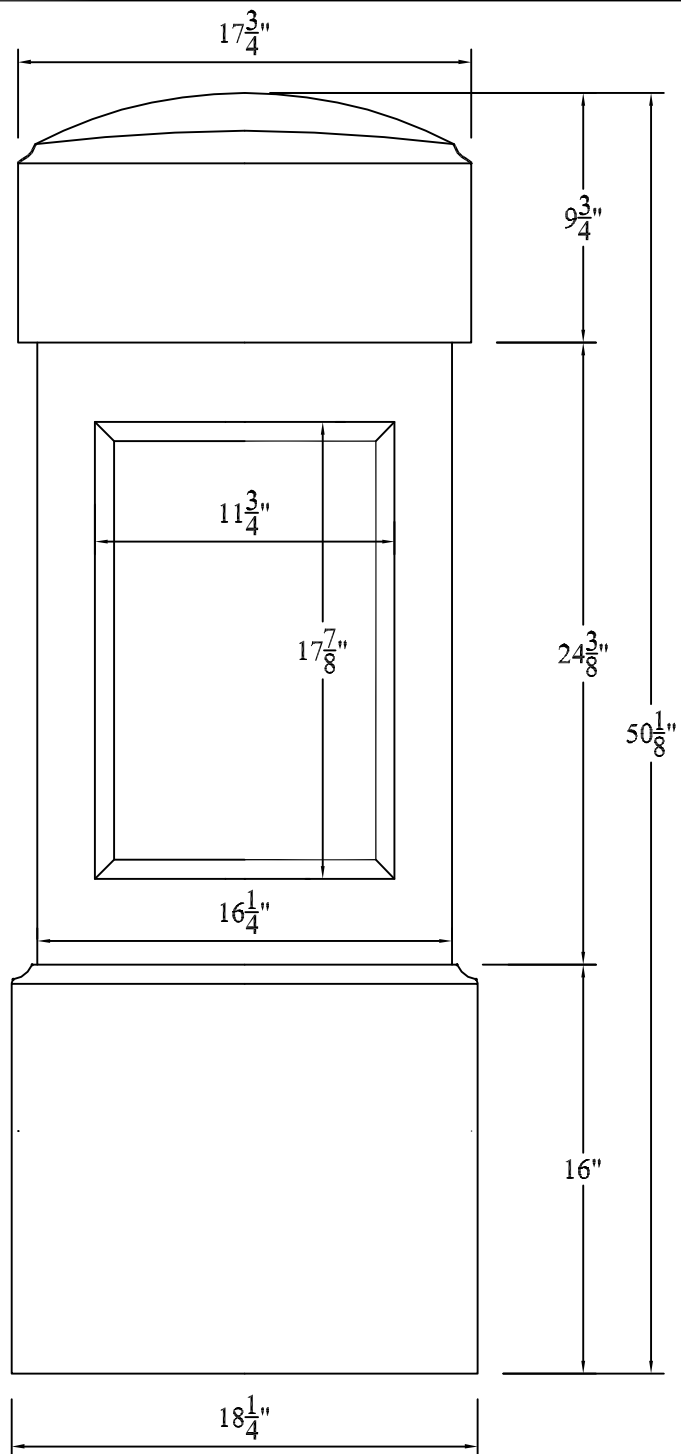



**18" RESIDENTIAL POST WITH ROUNDED CAP - EXTENDED/STAIR**

Not To Scale

Product: **PANELED NEWEL POSTS (Square)**  
 Style: **18" Residential Post With Rounded Cap - Extended/Stair**  
 Item #: **NPR418X**

Recommended Balusters:  
**Residential, Huntington, Cambridge,  
 Jefferson, Montreaux**

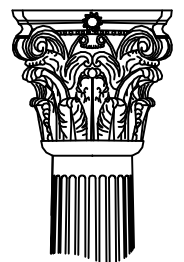


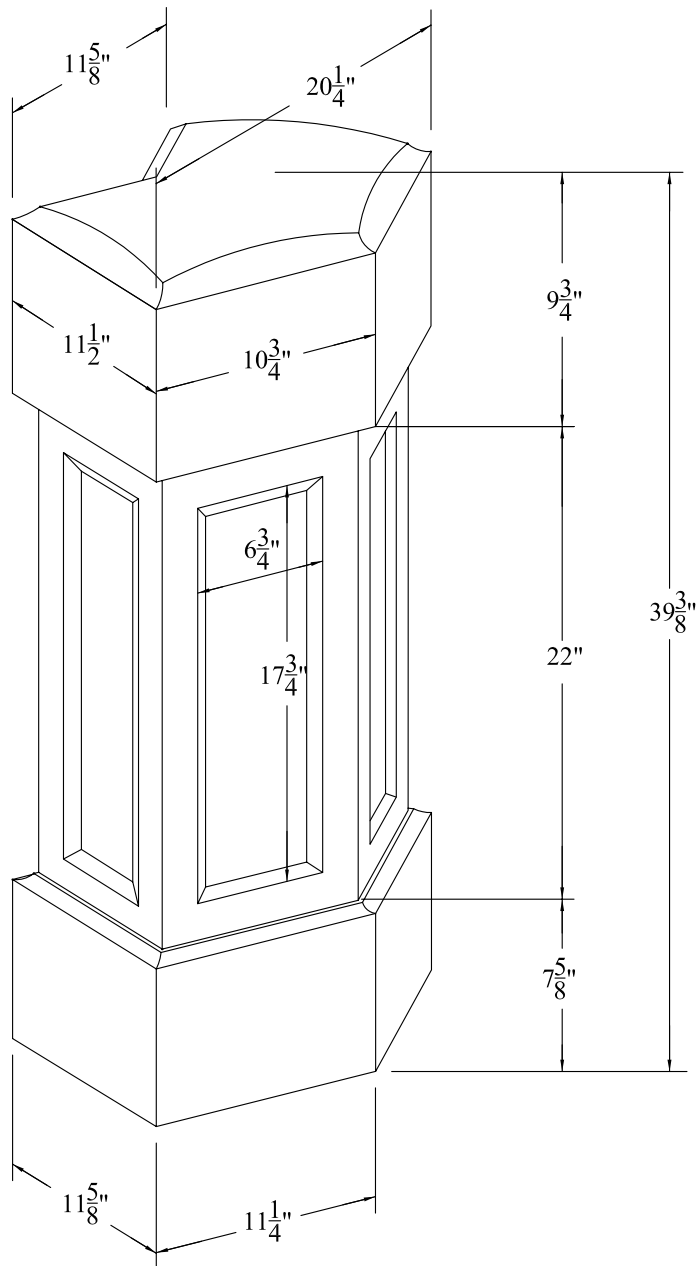



## 45° RESIDENTIAL POST WITH ROUNDED CAP

Not To Scale

Product: PANELED NEWEL POSTS (Square)  
 Style: 45° Residential Post With Rounded Cap  
 Item #: NPR45

Recommended Balusters:  
 All Residential Systems

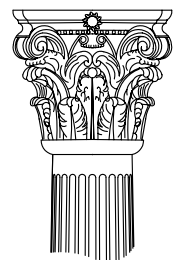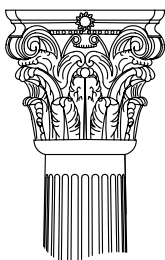


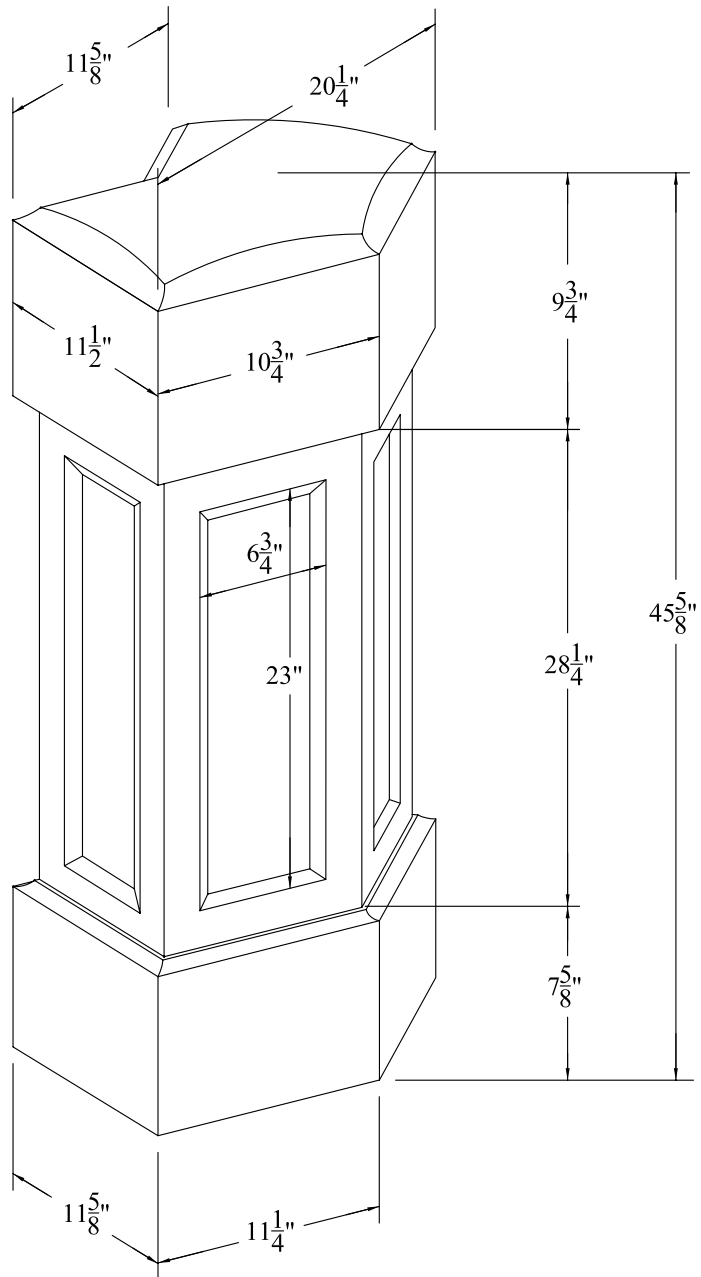



## 45° COMMERCIAL POST WITH ROUNDED CAP

Not To Scale

Product: PANELED NEWEL POSTS (Square)  
 Style: 45° Commercial Post With Rounded Cap  
 Item #: NPR45-C

Recommended Balusters:  
 All Commercial Systems

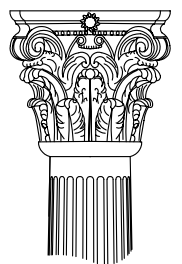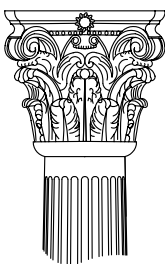

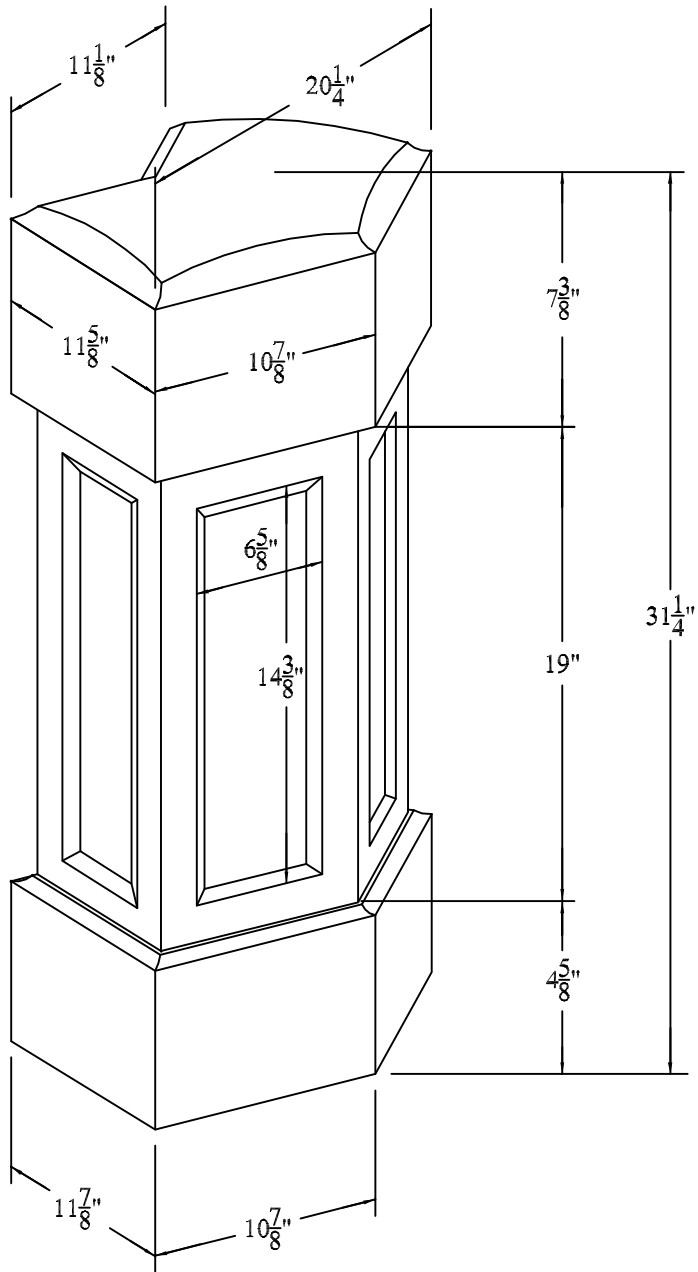



**45° ROOFTOP POST WITH ROUNDED CAP (22" BALUSTER)**

Not To Scale

Product: **PANELED NEWEL POSTS (Square)**  
 Style: **45° Rooftop Post With Rounded Cap, (22" Baluster)**  
 Item #: **NPR45R**

Recommended Balusters:  
**Cambridge 22" & Savannah 22" Rooftop**

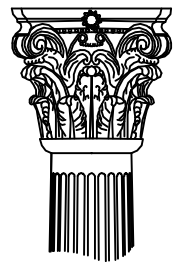

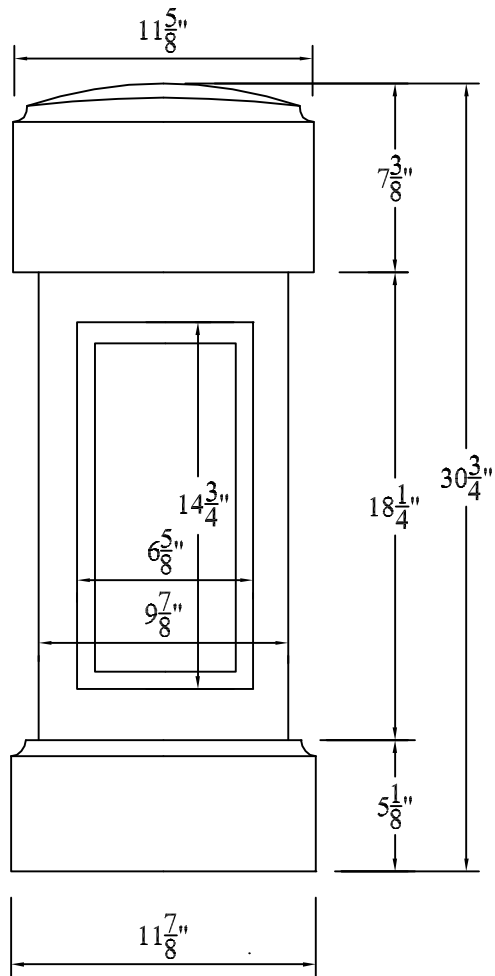



## 12" ROOFTOP POST WITH ROUNDED CAP (22" BALUSTER)

Not To Scale

Product: PANELED NEWEL POSTS (Square)  
 Style: 12" Rooftop Post With Rounded Cap (22" Baluster)  
 Item #: NPR512

Recommended Balusters:  
 Cambridge 22" & Savannah 22" Rooftop

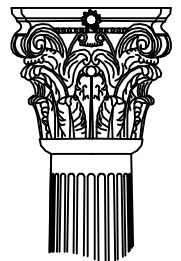

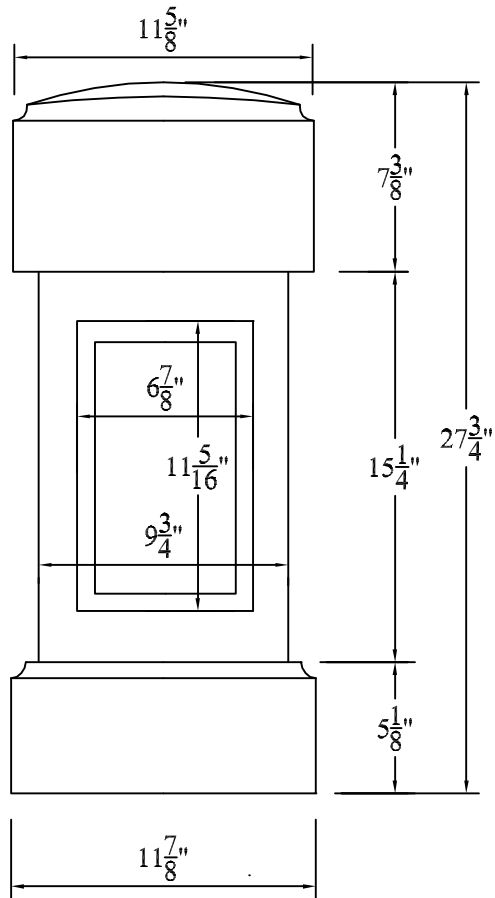


**12" ROOFTOP POST WITH ROUNDED CAP (18" BALUSTER)**


Not To Scale

Product: paneled newel posts (square)  
 Style: 12" rooftop post with rounded cap (18" baluster)  
 Item #: NPR526

Recommended balusters:  
 Cambridge 18" rooftop

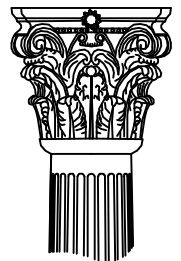



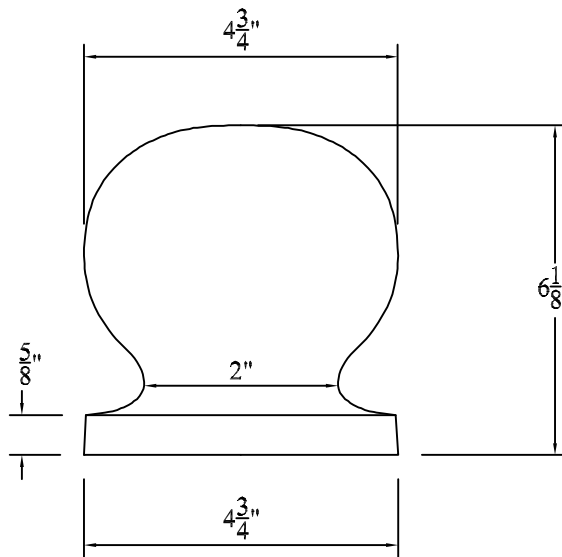



5" BALL TOP  
Not To Scale

Product: BALL TOP

Item #: BT-05

Recommended Newel Posts:  
6" Flat Newel Posts

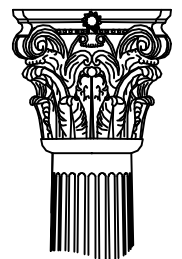


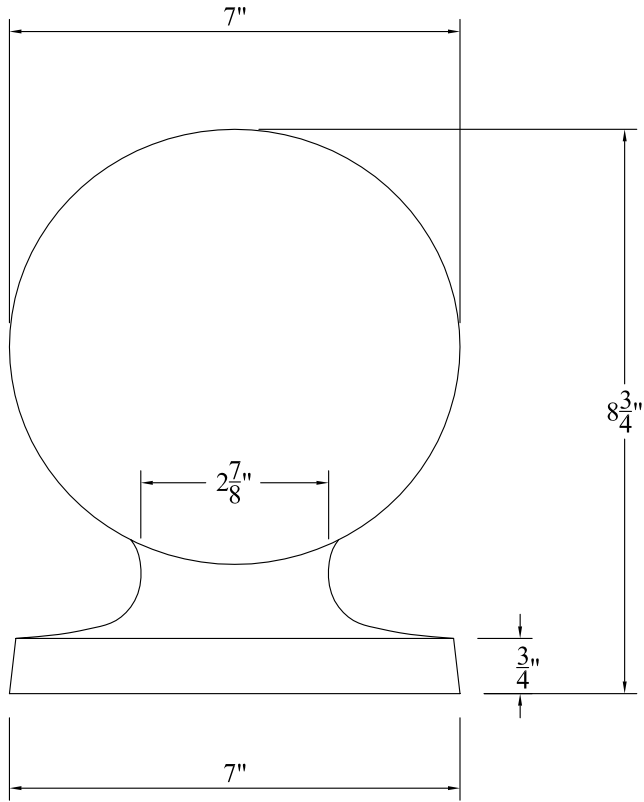



7" BALL TOP  
Not To Scale

Product: BALL TOP

Item #: BT-07

Recommended Newel Posts:  
10" Flat Newel Posts

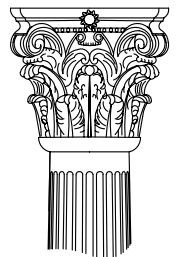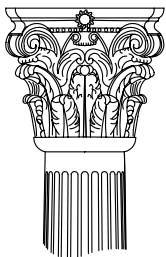

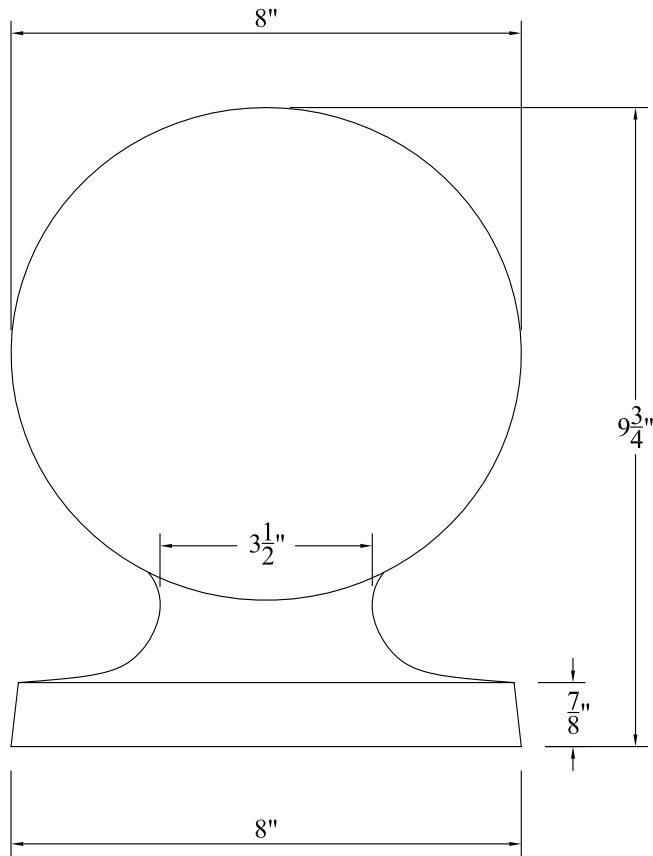



**8" BALL TOP**


Not To Scale

Product: BALL TOP

Item #: BT-08

Recommended Newel Posts:  
12" Rounded & Flat Newel Posts

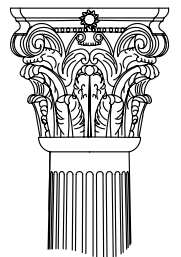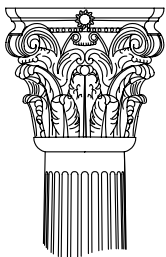

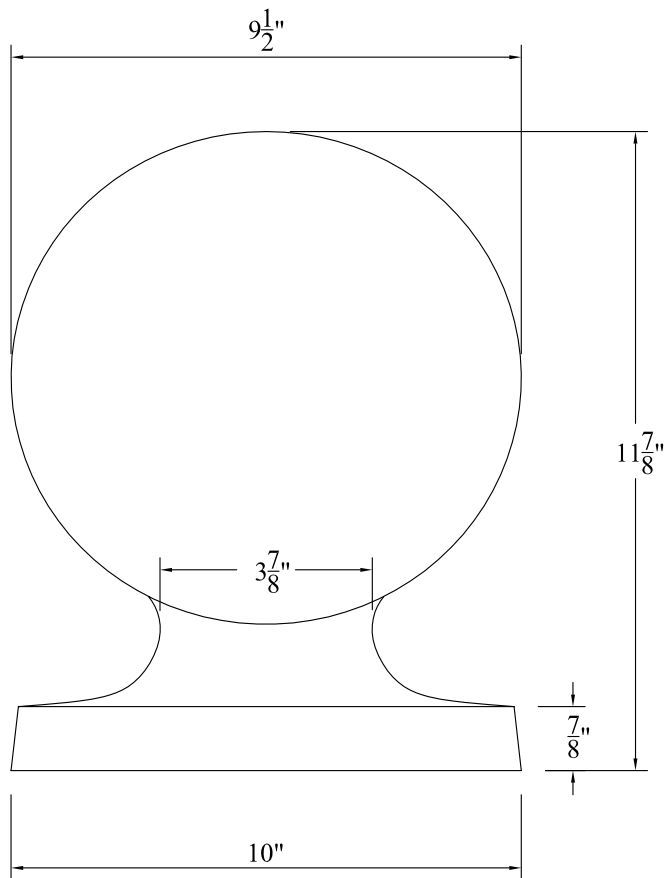

10" BALL TOP

Not To Scale

Product: BALL TOP

Item #: BT-10

Recommended Newel Posts:  
18" Rounded & Flat Newel Posts

