


## CR-106x8 Manufactured by: Architectural Augmentations, LLC

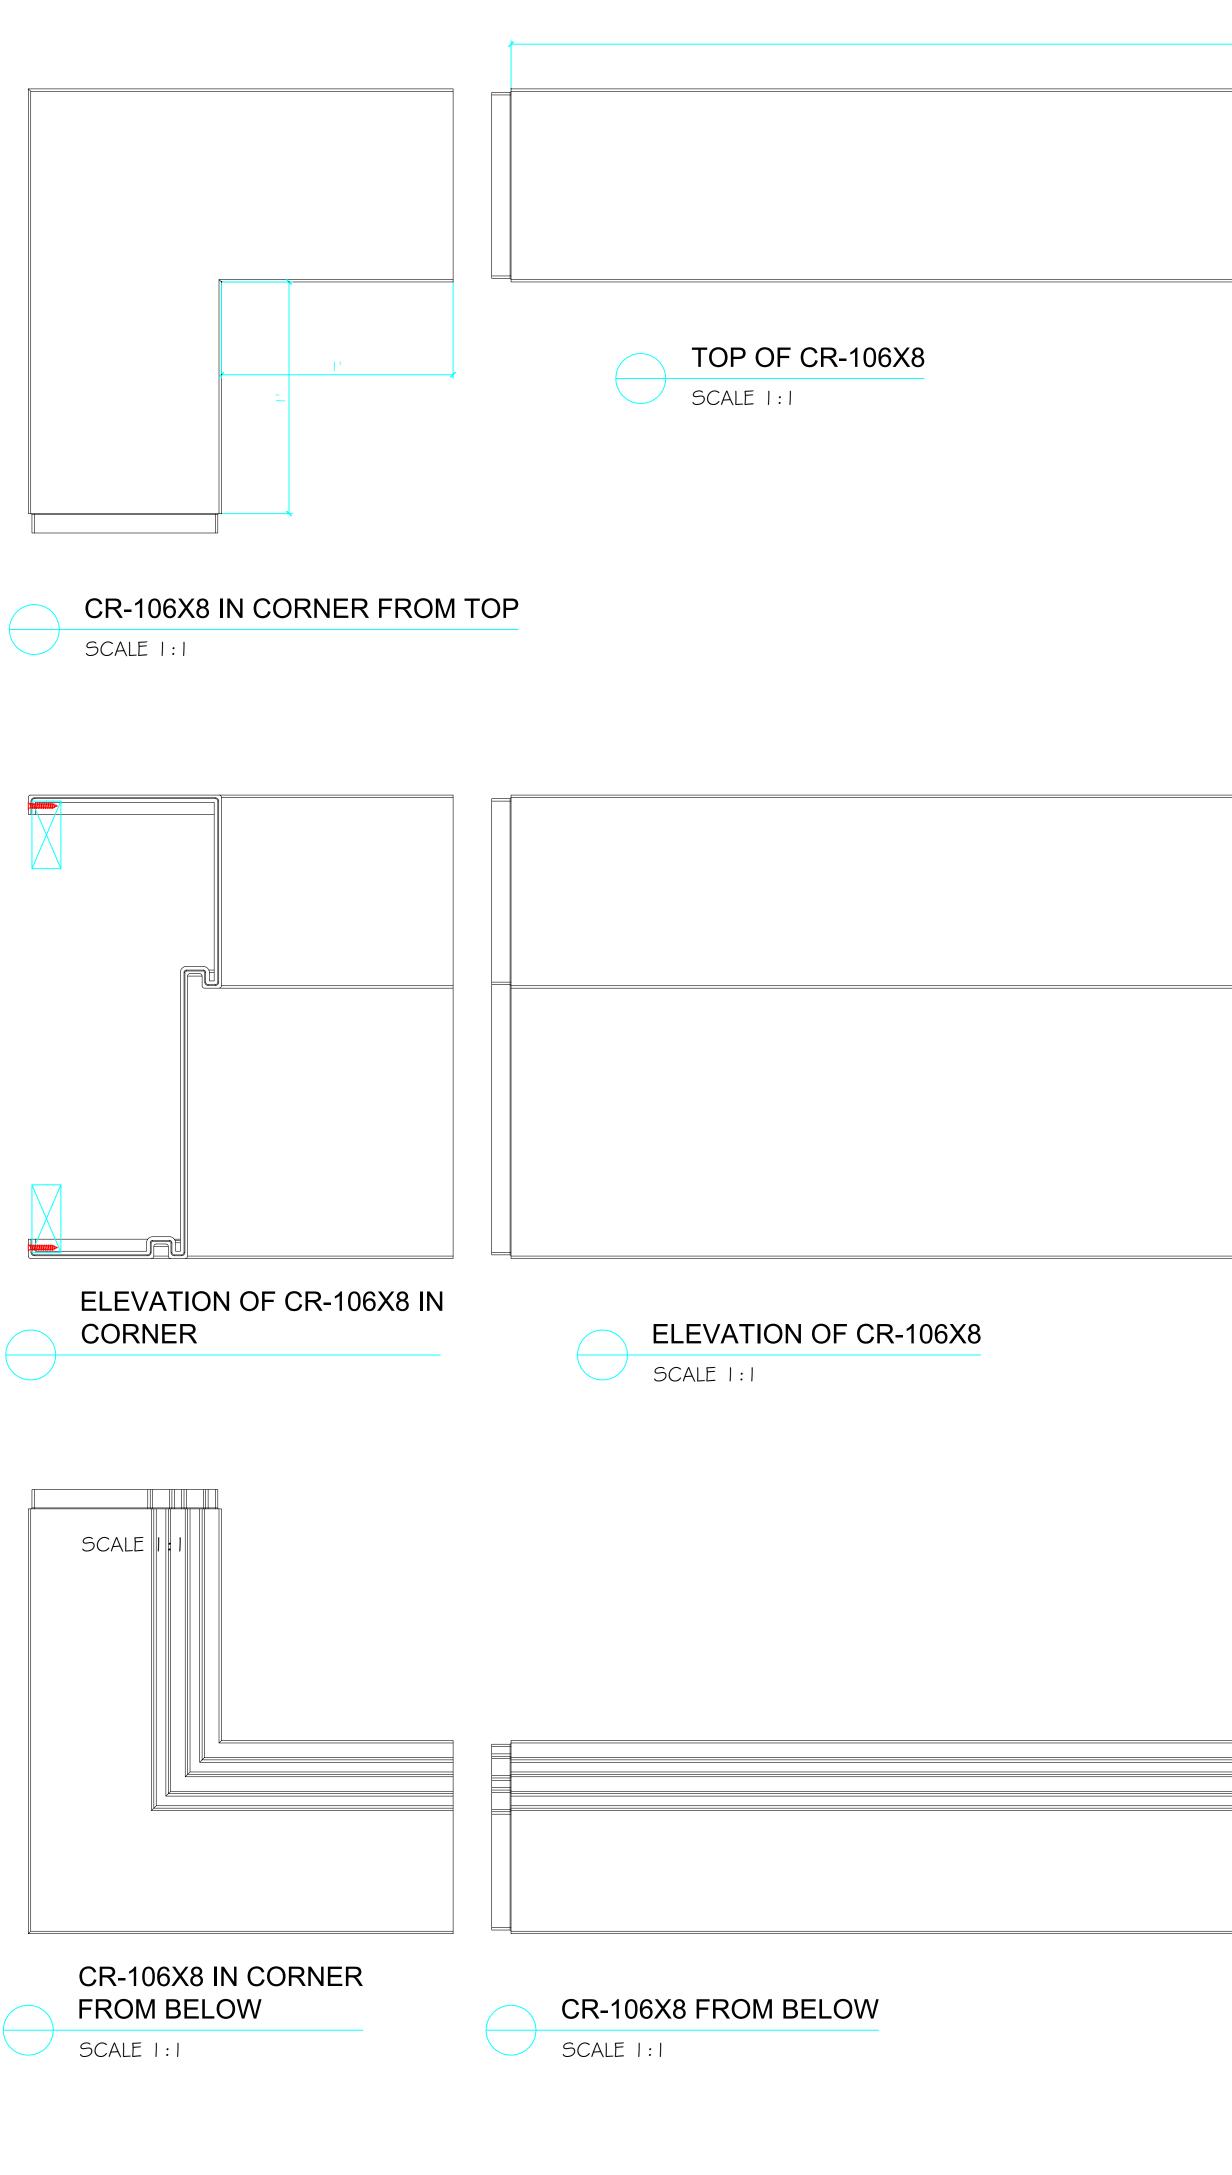

	 	 F	_

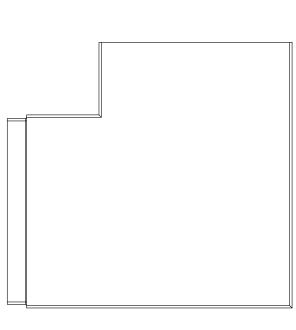

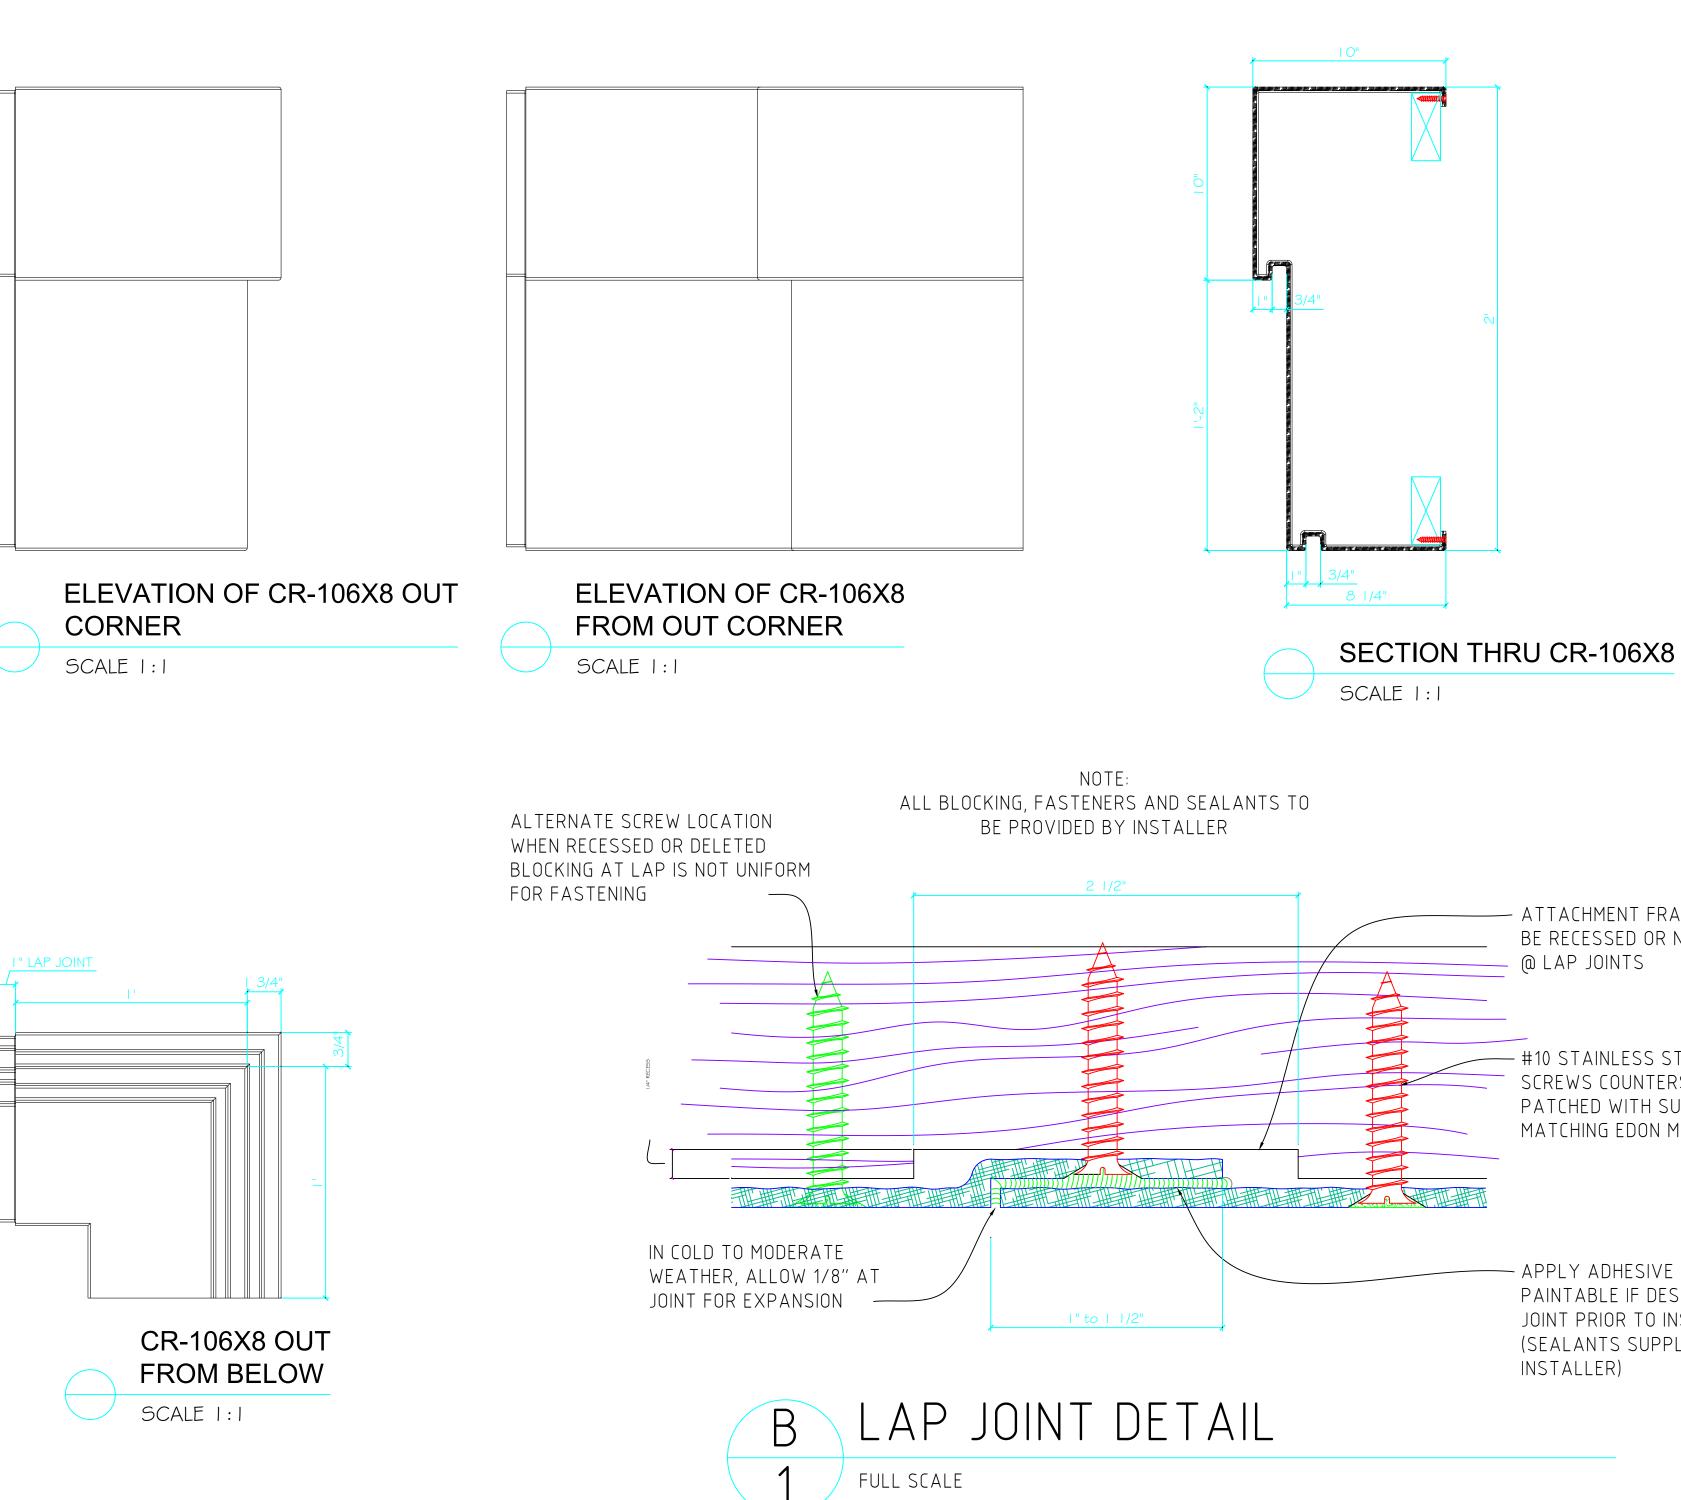



ATTACHMENT FRAMING TO BE RECESSED OR NOTCHED

- #10 STAINLESS STEEL FLATHEAD SCREWS COUNTERSUNK AND PATCHED WITH SUPPLIED COLOR MATCHING EDON MATERIAL

- APPLY ADHESIVE / SEALANT PAINTABLE IF DESIRED, TO LAP JOINT PRIOR TO INSTALLATION (SEALANTS SUPPLIED BY