

CR-111x8 Manufactured by: Architectural Augmentations, LLC

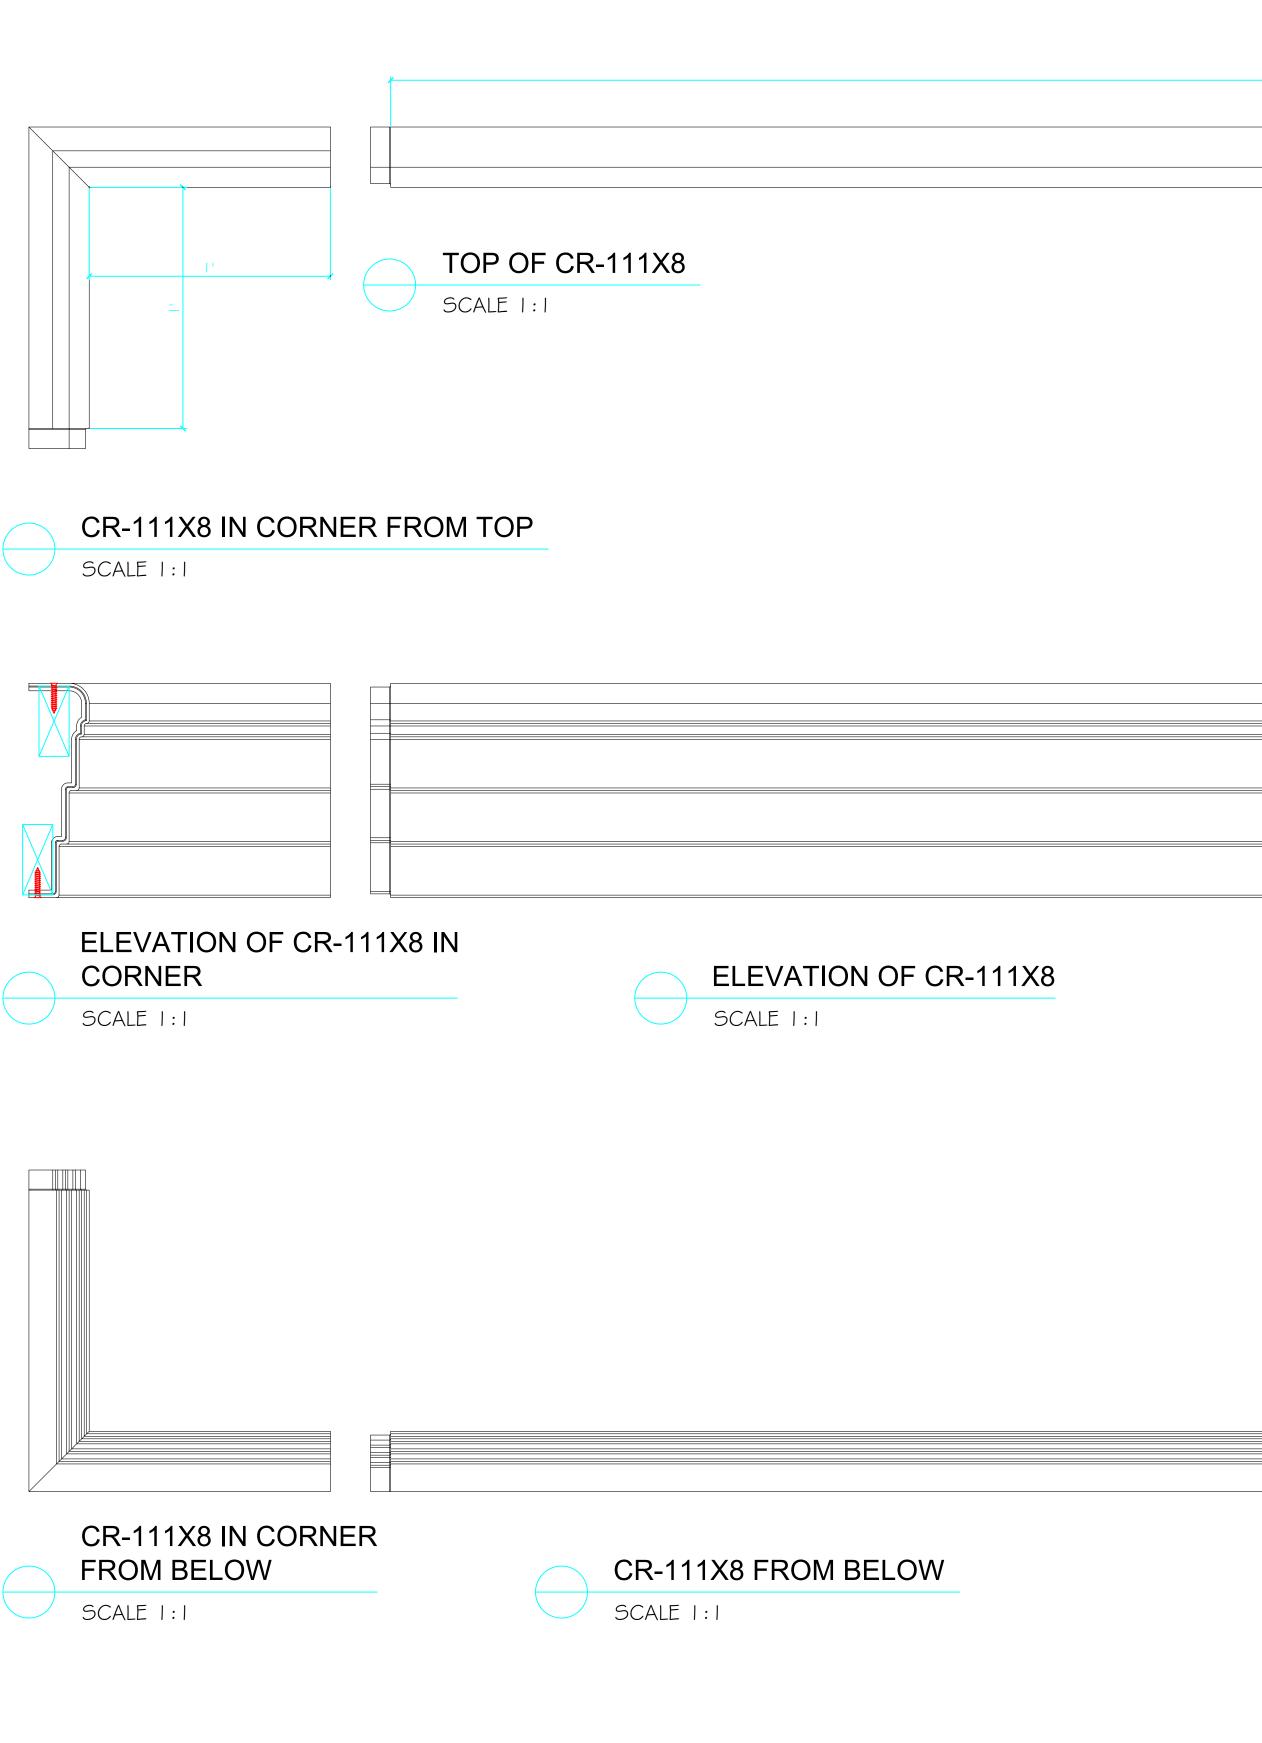


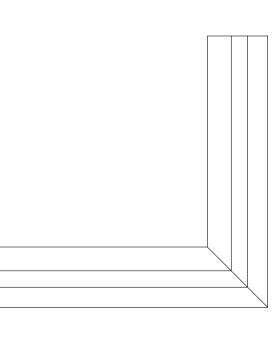







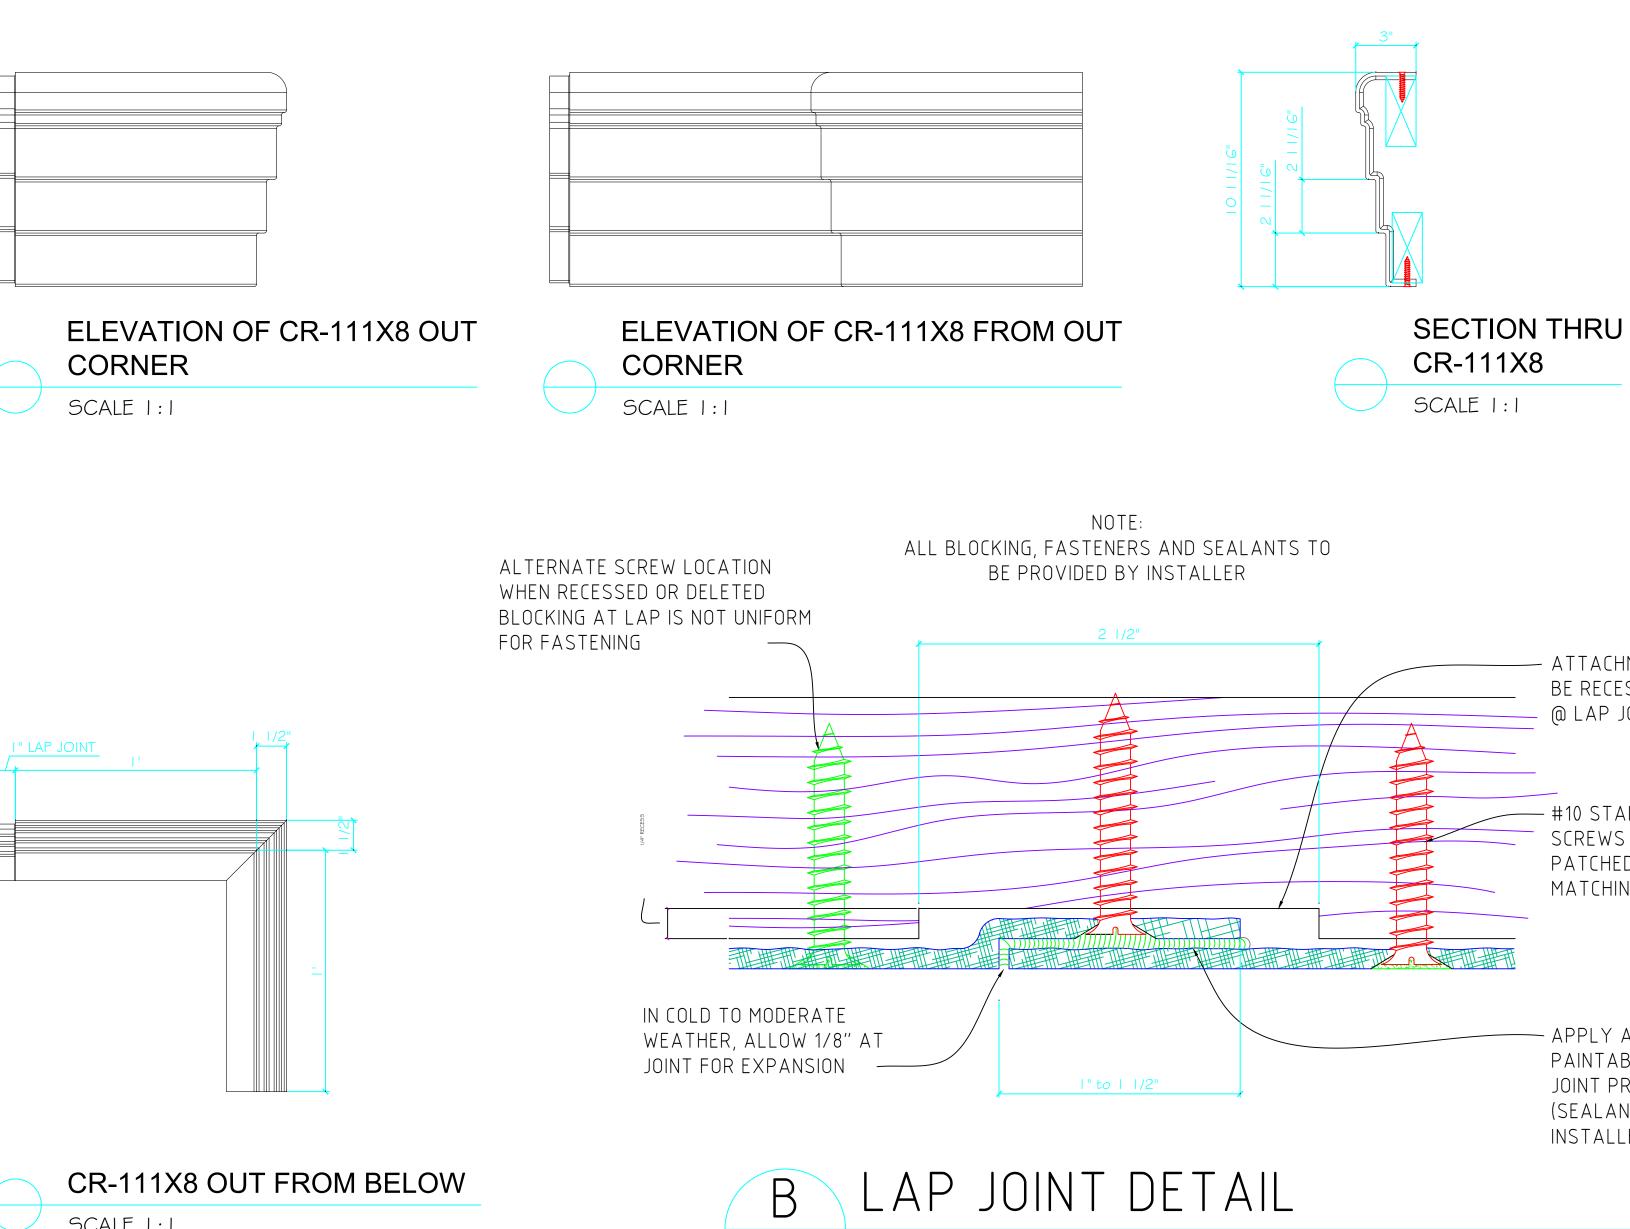

1

FULL SCALE

SCALE 1:1

- ATTACHMENT FRAMING TO BE RECESSED OR NOTCHED @ LAP JOINTS

– #10 STAINLESS STEEL FLATHEAD SCREWS COUNTERSUNK AND PATCHED WITH SUPPLIED COLOR MATCHING EDON MATERIAL

- APPLY ADHESIVE / SEALANT PAINTABLE IF DESIRED, TO LAP JOINT PRIOR TO INSTALLATION (SEALANTS SUPPLIED BY INSTALLER)