
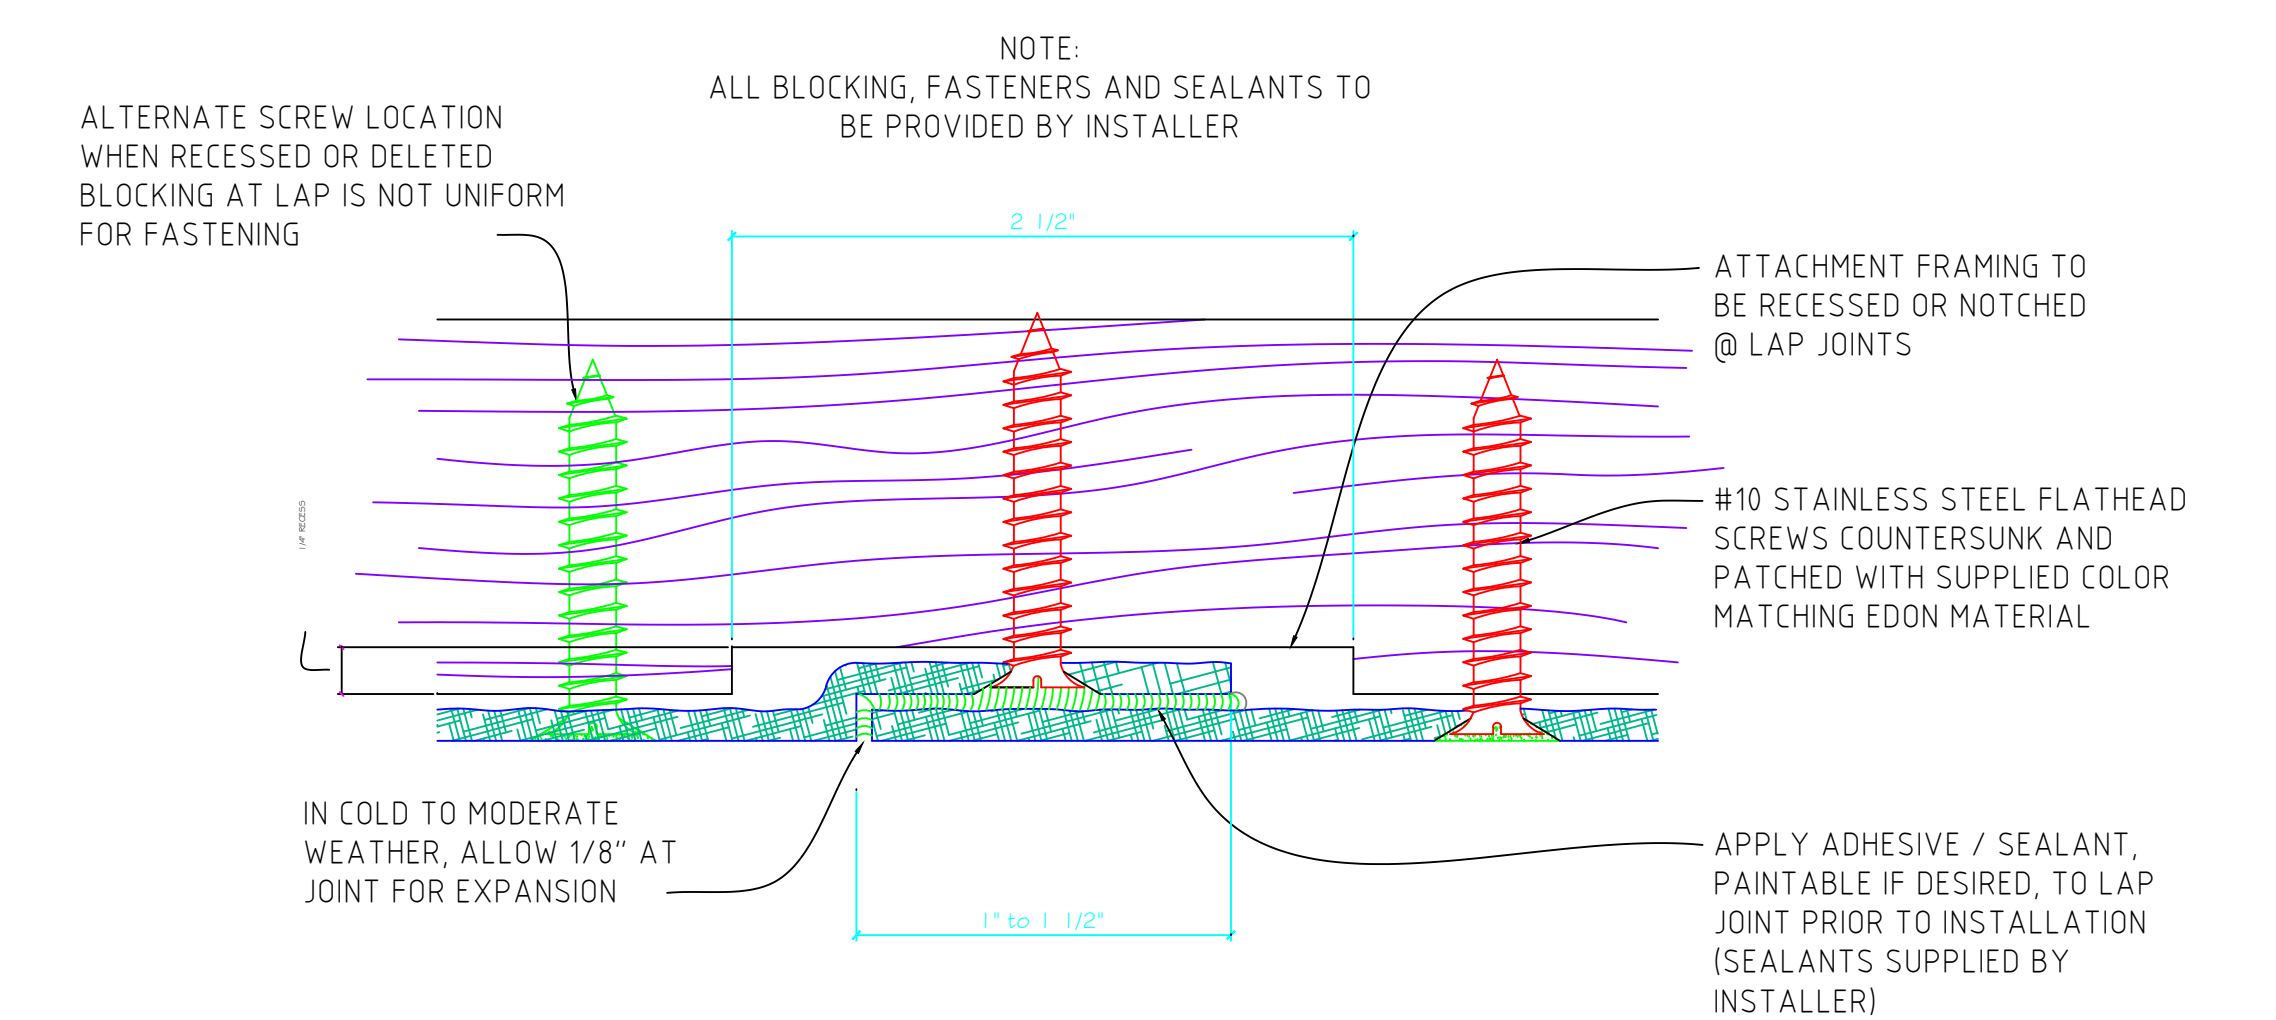
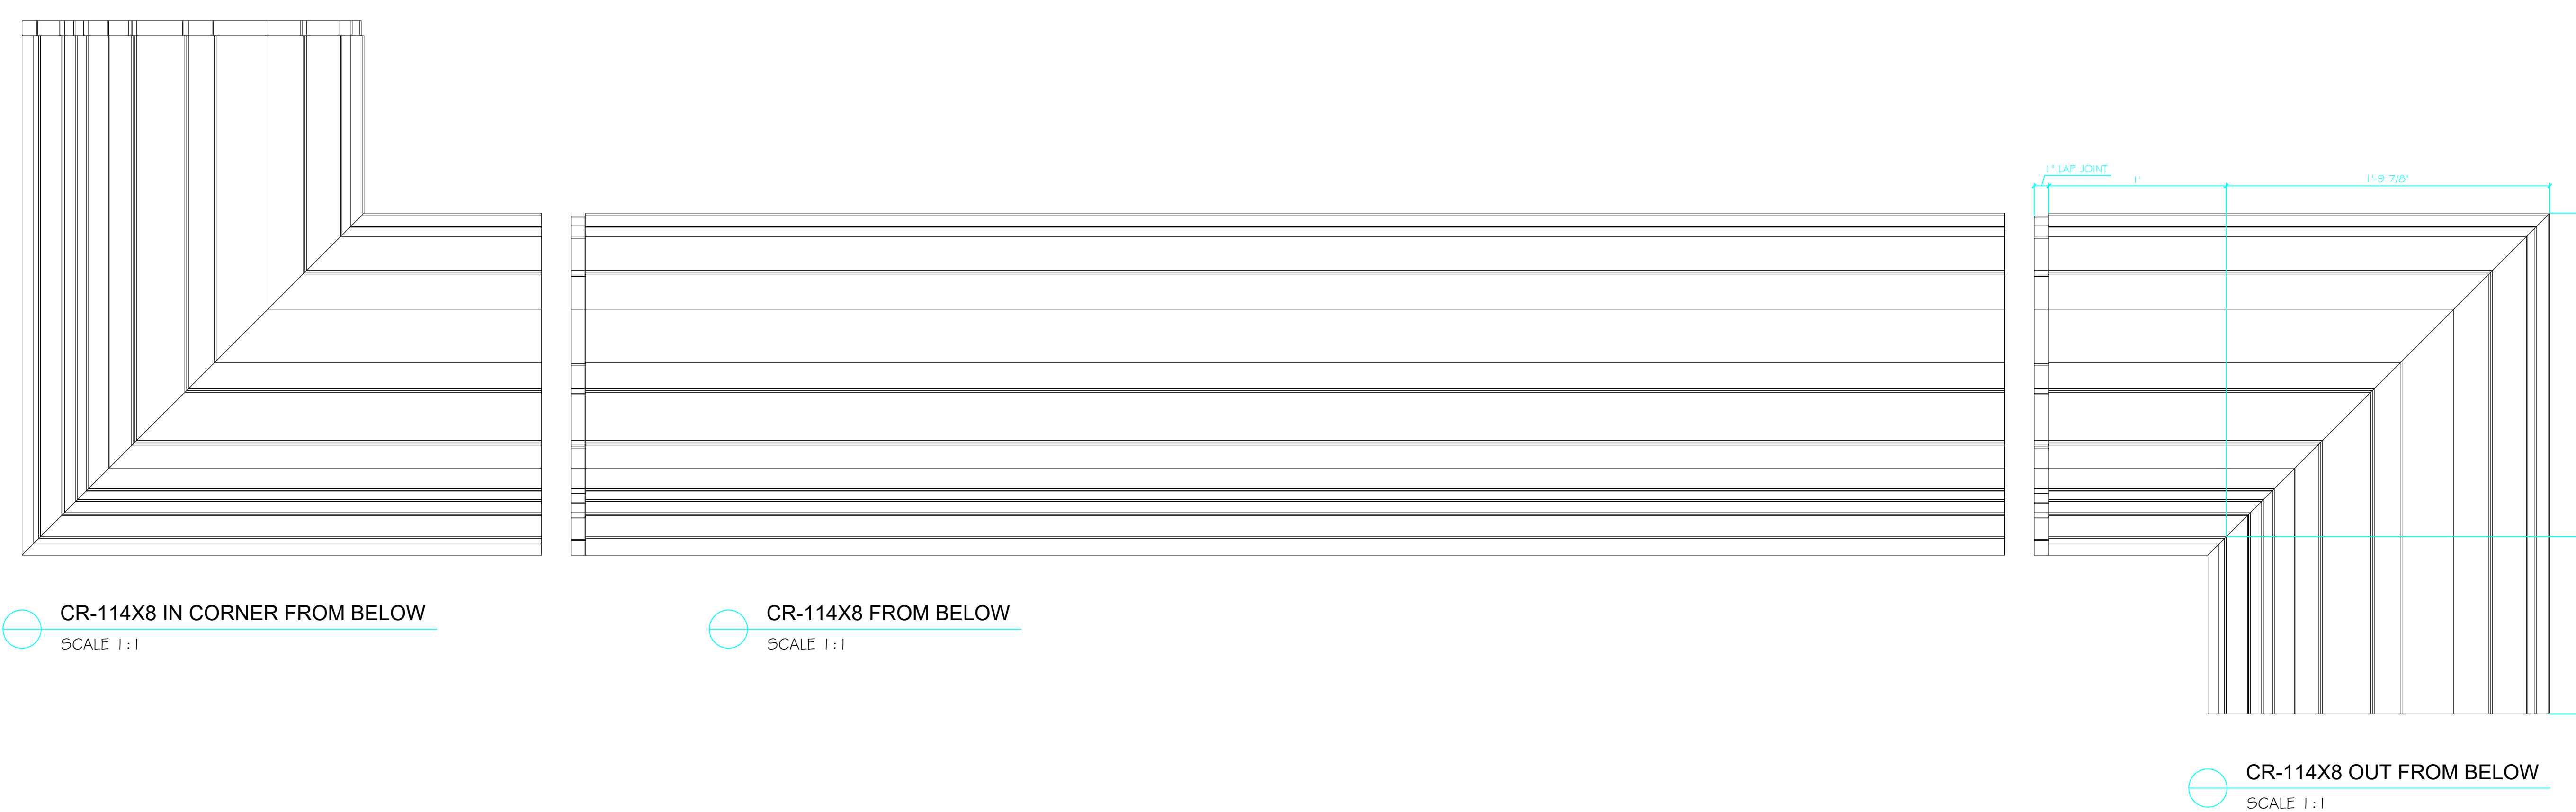
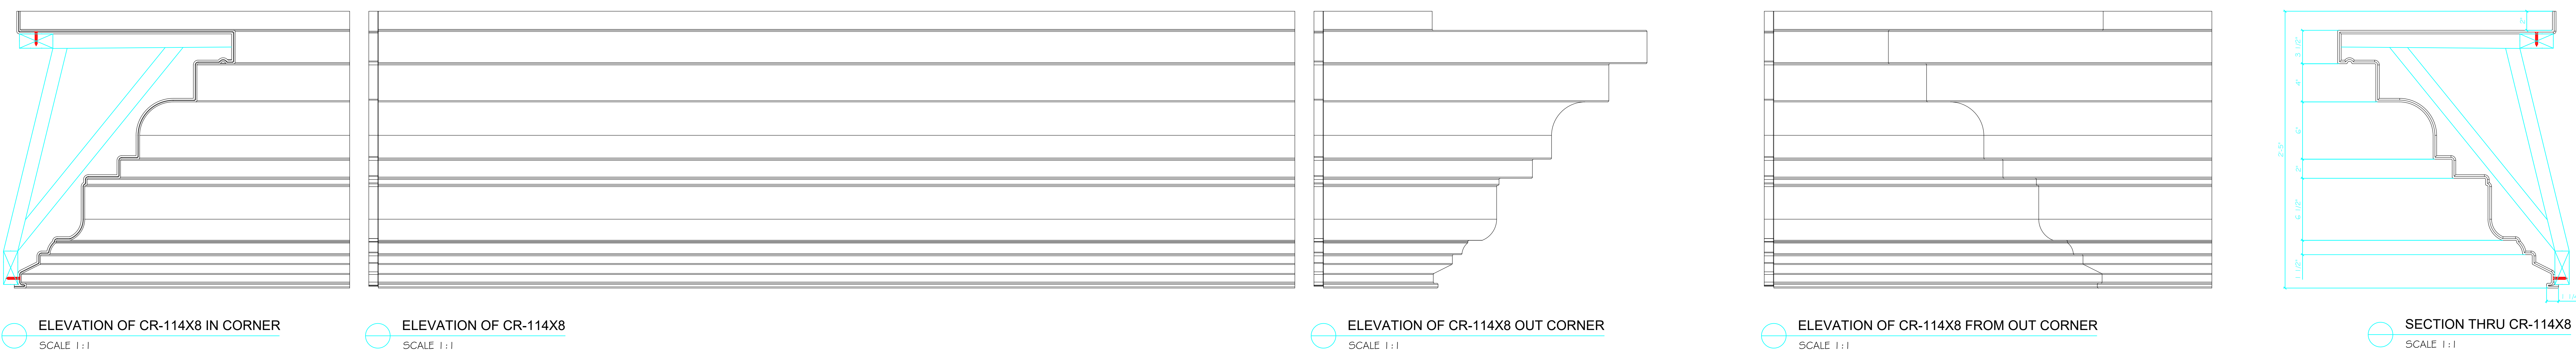


CR-114x8 Manufactured by: Architectural Augmentations, LLC

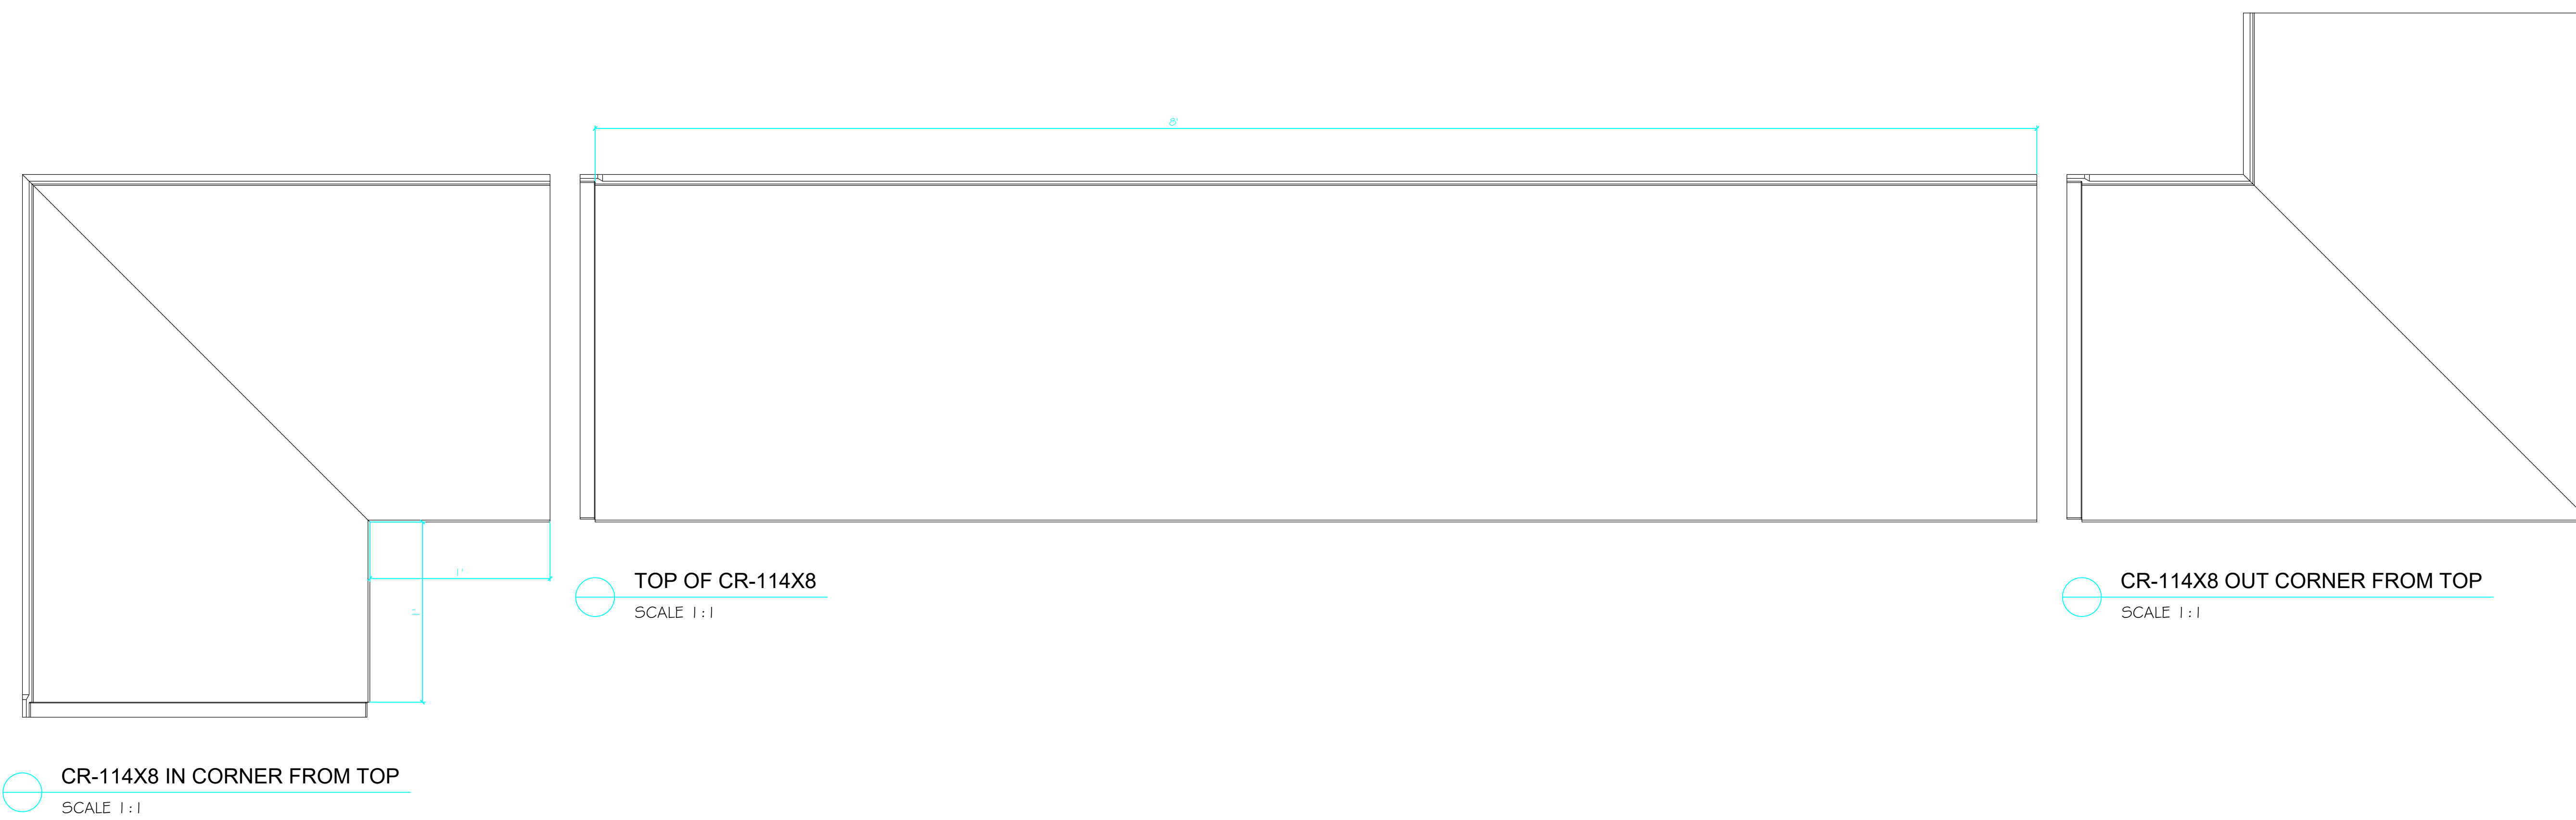

B LAP JOINT DETAIL
1 FULL SCALE